



GROUND FLOOR PLAN

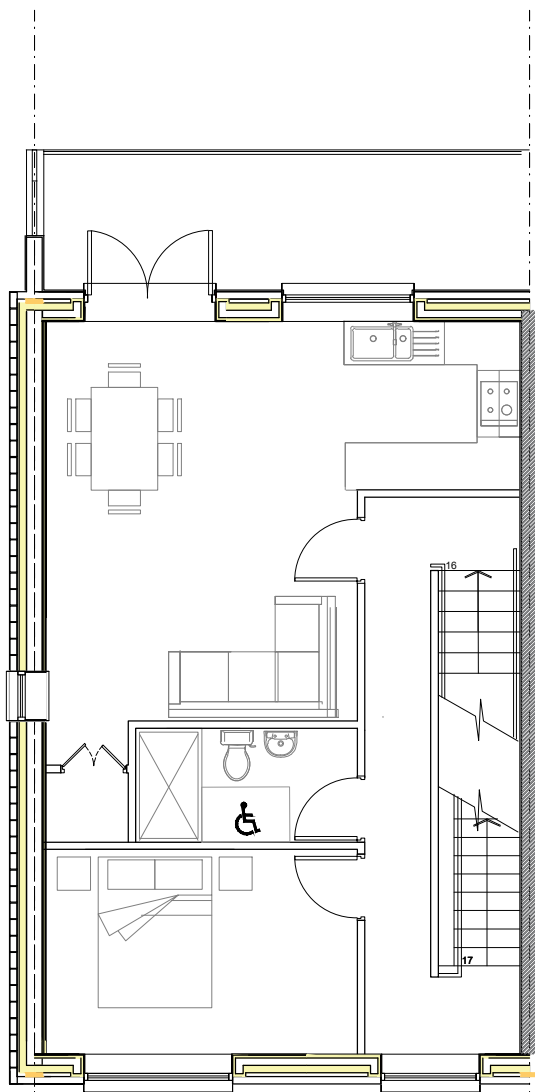

FIRST FLOOR PLAN

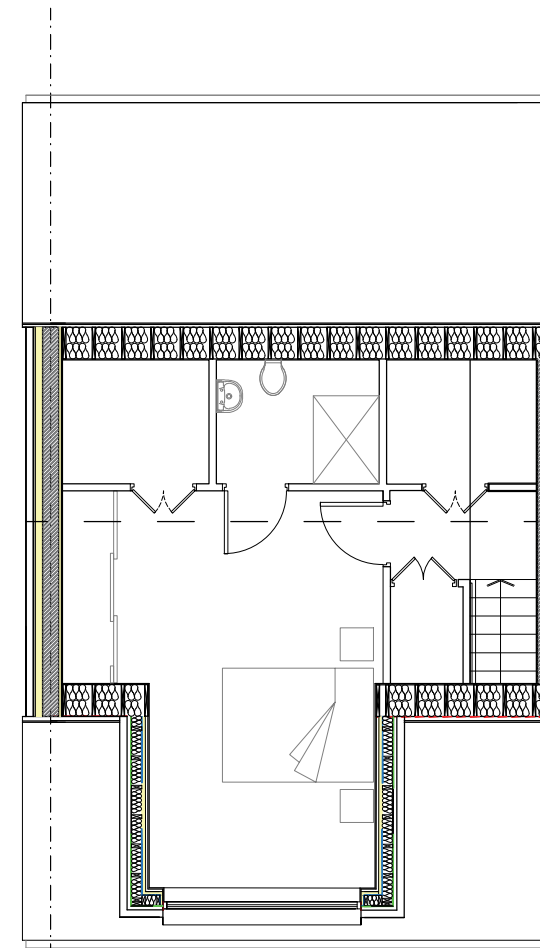

SECOND FLOOR PLAN

- NOTES**
1. Copyright Reserved
  2. Work to figured dimensions only. Do not scale drawing.
  3. The contractor is responsible for checking all levels and dimension on site and shall refer all discrepancies to the Architect.
  4. Where appropriate, for details of F.C. structure, or mechanical and electrical details, see Engineers drawings.
  5. Proprietary items shall be fixed in strict accordance with manufacturers instructions.
  6. Sizes of proprietary items shall be checked with manufacturer.
  7. The contractor shall be responsible for the co-ordination of structure, finishes and services.

ISSUE STATUS	No.	Date	Revision	Initials	No.	Date	Revision	Initials	No.	Date	Revision	Initials
PROGRESS												
INFORMATION ONLY												
PLANNING APPLICATION												
TENDER												
FIRE CERT												
CONSTRUCTION												
DAC												
COMPLIANCE												

Project : Hampton Gardens	JOB NO.
Client : Orchid Homes Ltd	20/009
Drawing Title : BLOCK A & B - FLOOR PLANS	DRAWING NO.
Date : AUG. 2023 Scale : 1:50	B 100
Drawn by : JCL	REVISION NO.
Checked by : JCL	A1
File: F:\1-dwg\server\Projects\Proj_20039_A03\Hampton_Gardens\08-01\G.A.032-PLANS	
Niall D. Brennan Associates, Grand Canal Wharf, Unit 5, S Dock Rd, Dublin 4	
TEL (353 1) 478 90 09 FAX (353 1) 478 90 10 E.MAIL info@ndba.ie WEB www.ndba.ie	

