

ROAD TRAFFIC ACTS 1993 - 2015
PUBLIC TRANSPORT REGULATION ACT, 2009
TRAFFIC CALMING SCHEMES
Balbriggan / Rush / Lusk / Swords Operational Area

Fingal County Council in exercise of the powers conferred on it under Section 38 of the Road Traffic Act, 1994 and Section 46 of the Public Transport Regulation Act, 2009 hereby gives notice that it has prepared Schemes for the provision of traffic calming measures at the following locations:

- Beverton Meadows, Donabate, Co Dublin. - 1 No. Round Top Traffic Calming Ramp.
- Jugback Lane, Swords Co. Dublin. - 4 No. Round Top Traffic Calming Ramps.
- Rivermeade Drive, Toberburr, St. Margaret's, Co. Dublin. - 2 No. Flat Top Traffic Calming Ramps.
- Main Street, Garristown, Co. Dublin. - 1 No. Bus Friendly Ramp with Zebra Crossing Road Markings.
- Seapoint, Balbriggan, Co. Dublin. - 4 No. Sets Modular Traffic Calming Cushions.

The schemes provide for traffic calming ramps, appropriate road signage and markings where necessary. Plans and particulars of the Schemes as shown on Drawing Numbers: 2024-PD-TC-BRLS-001 to 2024-PD-TC-BRLS-005, are available for inspection from Thursday 29th February 2024.

Location	Day	Opening Hours
Fingal County Council County Hall, Main Street, Swords, Co. Dublin.	Monday - Friday	9:00am - 5:00pm (4:30 p.m. Friday)
Balbriggan Library George's Square Balbriggan	Monday - Saturday	Monday - Thursday: 9:45am - 5pm Friday & Saturday: 9:45am - 1pm and 1:45pm-5pm Bank holiday weekends: Sunday Sunday & Bank holiday Monday Closed
Donabate Postroom Library Community & Leisure Centre Ballinase North, Donabate, Co. Dublin	Monday - Saturday	Monday & Wednesday 1:15pm - 8:00pm Tuesday, Thursday, Friday, Saturday 9:45am - 5:00pm (closed for lunch 1pm - 1:45pm)

The proposed Schemes are also available to view on Fingal County Council's website: <https://consult.fingal.ie/>
Representations in relation to the proposed Schemes may be made in writing to the Road Authority, through the following two options only:

- Online via the Council's Online Consultation Portal <https://consult.fingal.ie/en/browse>
- By Post addressed to Administrative Officer, Balbriggan / Rush / Lusk / Swords Operations, Fingal County Council, Grove Road, Blanchardstown, Dublin 15


Submissions must be received no later than 4.30 pm on Thursday, 28th March 2024.

Administrative Officer
Balbriggan / Rush / Lusk / Swords Operations

All comments, including the names of those making comments, submitted to the Council in regard to this Traffic Calming Scheme will form part of the statutory report to be presented to the monthly meeting of Fingal County Council.

Accordingly the statutory report will list the persons or bodies who made submissions or observations with respect to the proposed Traffic Calming Scheme in accordance with the regulations of the Road Traffic Act 1994.


The submissions will also be included in the minutes of that meeting and consequently will appear on the Council's Website. By making a submission the name of individual or bodies will appear on the statutory report and minutes of the meeting.

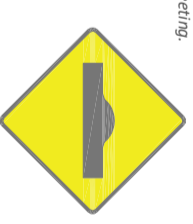

Road Signage


Not to Scale

© Ordnance Survey Ireland. All Rights Reserved.
Licence number 2017/24/CCMA/FingalCountyCouncil

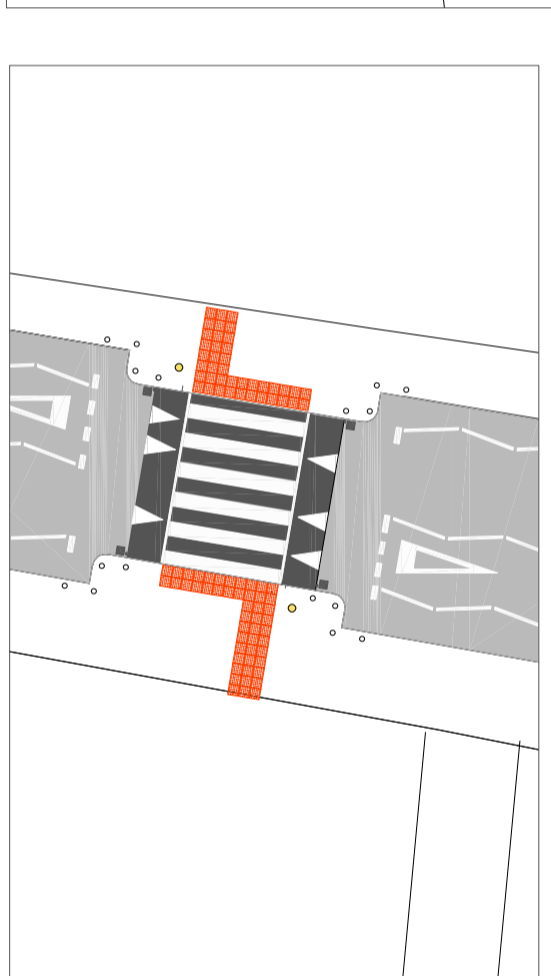

Bus Friendly Ramp with Zebra Crossing Lining

Not to Scale

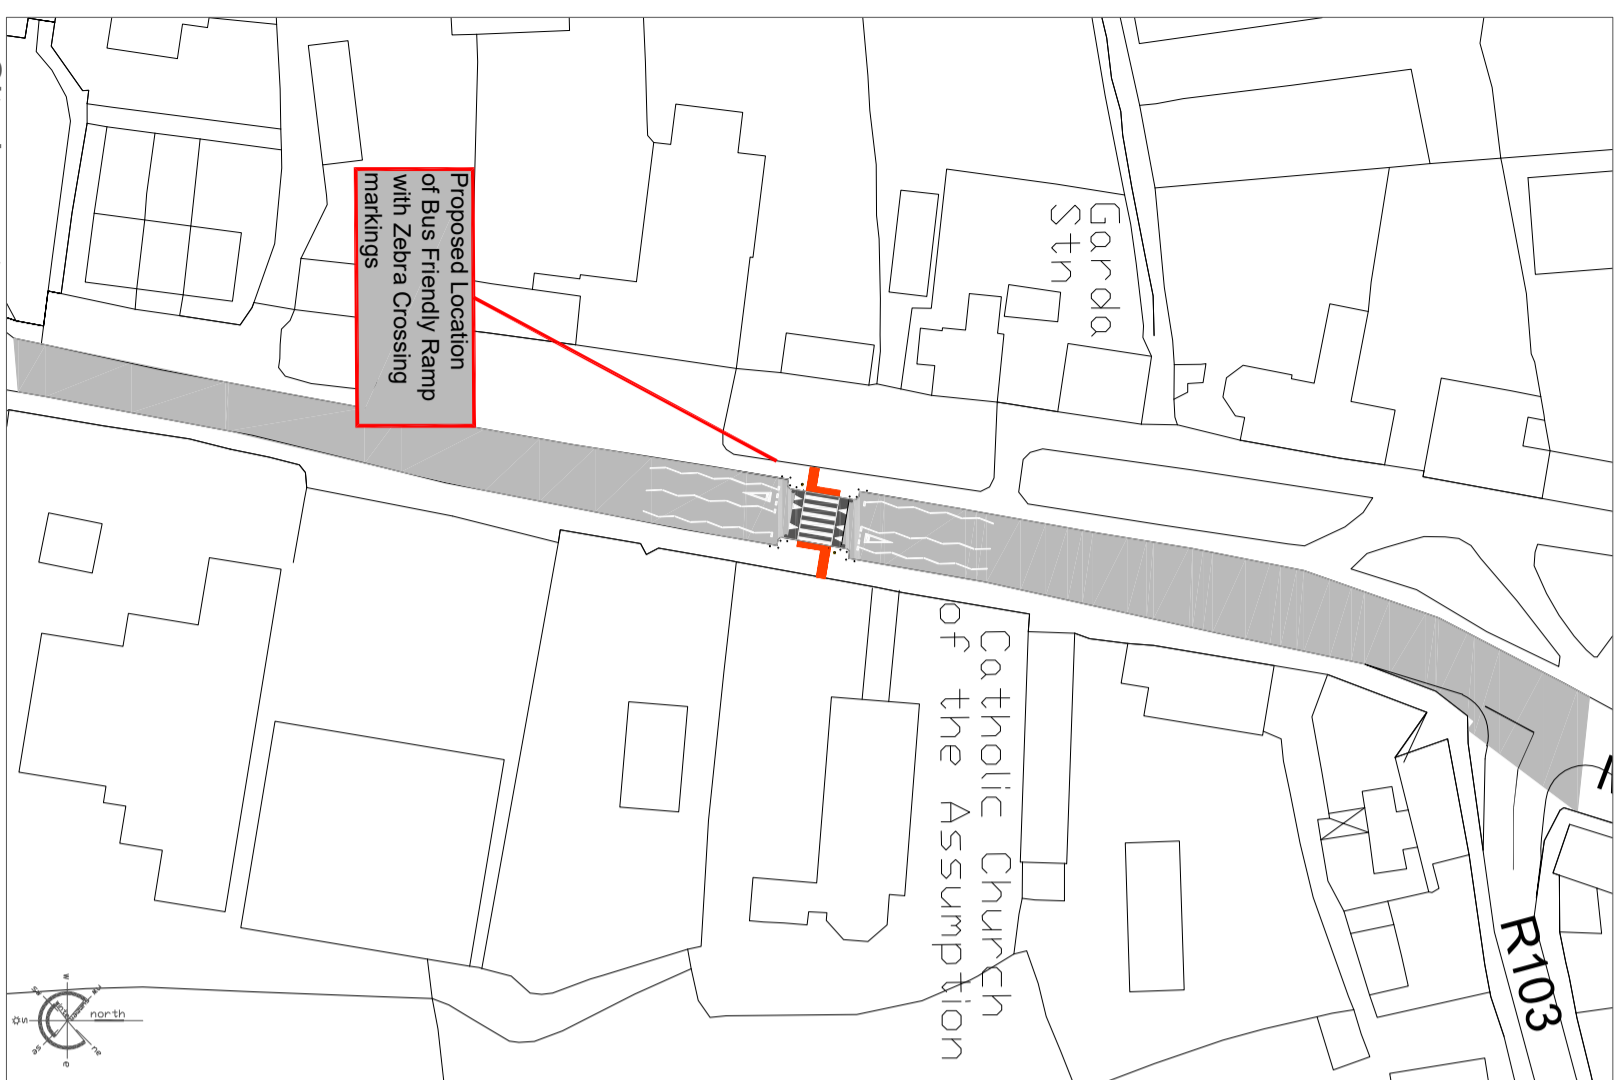

Site Layout

Scale 1:1000

Fingal County Council
Operations Department
Traffic Section
Traffic Management
Scheme 2024

PROPOSED PUBLIC DISPLAY TRAFFIC CALMING RAISED ZEBRA CROSSING GARRISTOWN, Co. DUBLIN.

Comhaltas Contae Fhine Gall | **Rothas na ndoicteoirí**
Fingal County Council | Operations Department

Director of Services: Mary T. Daly
Senior Engineer: Karen A Gallagher
Senior Exec. Engineer: James Cullhane
Project Engineer: Leticia Siqueira

Date:
Scale: NTS
Drawn by: ccf
Revision:

Traffic Section - Civic Offices, Grove Road, Blanchardstown, Dublin 15.
Tel: 011 8905000
Email: roads@fingal.ie

Drawing Number: 2024-PD-TC-BRLS-004