


PITCH DETAILS		
BALHEARY ROAD PITCHES, BROADMEADOW		
PITCH NO	SPORT	SIZE
SC 1	SOCCER	FULLSIZE??
SC 2	SOCCER	TRAINING
SC 3	SOCCER	JUNIOR
SC 4	SOCCER	JUNIOR
SC 5	SOCCER	JUNIOR
SC 6	SOCCER	ALL WEATHER

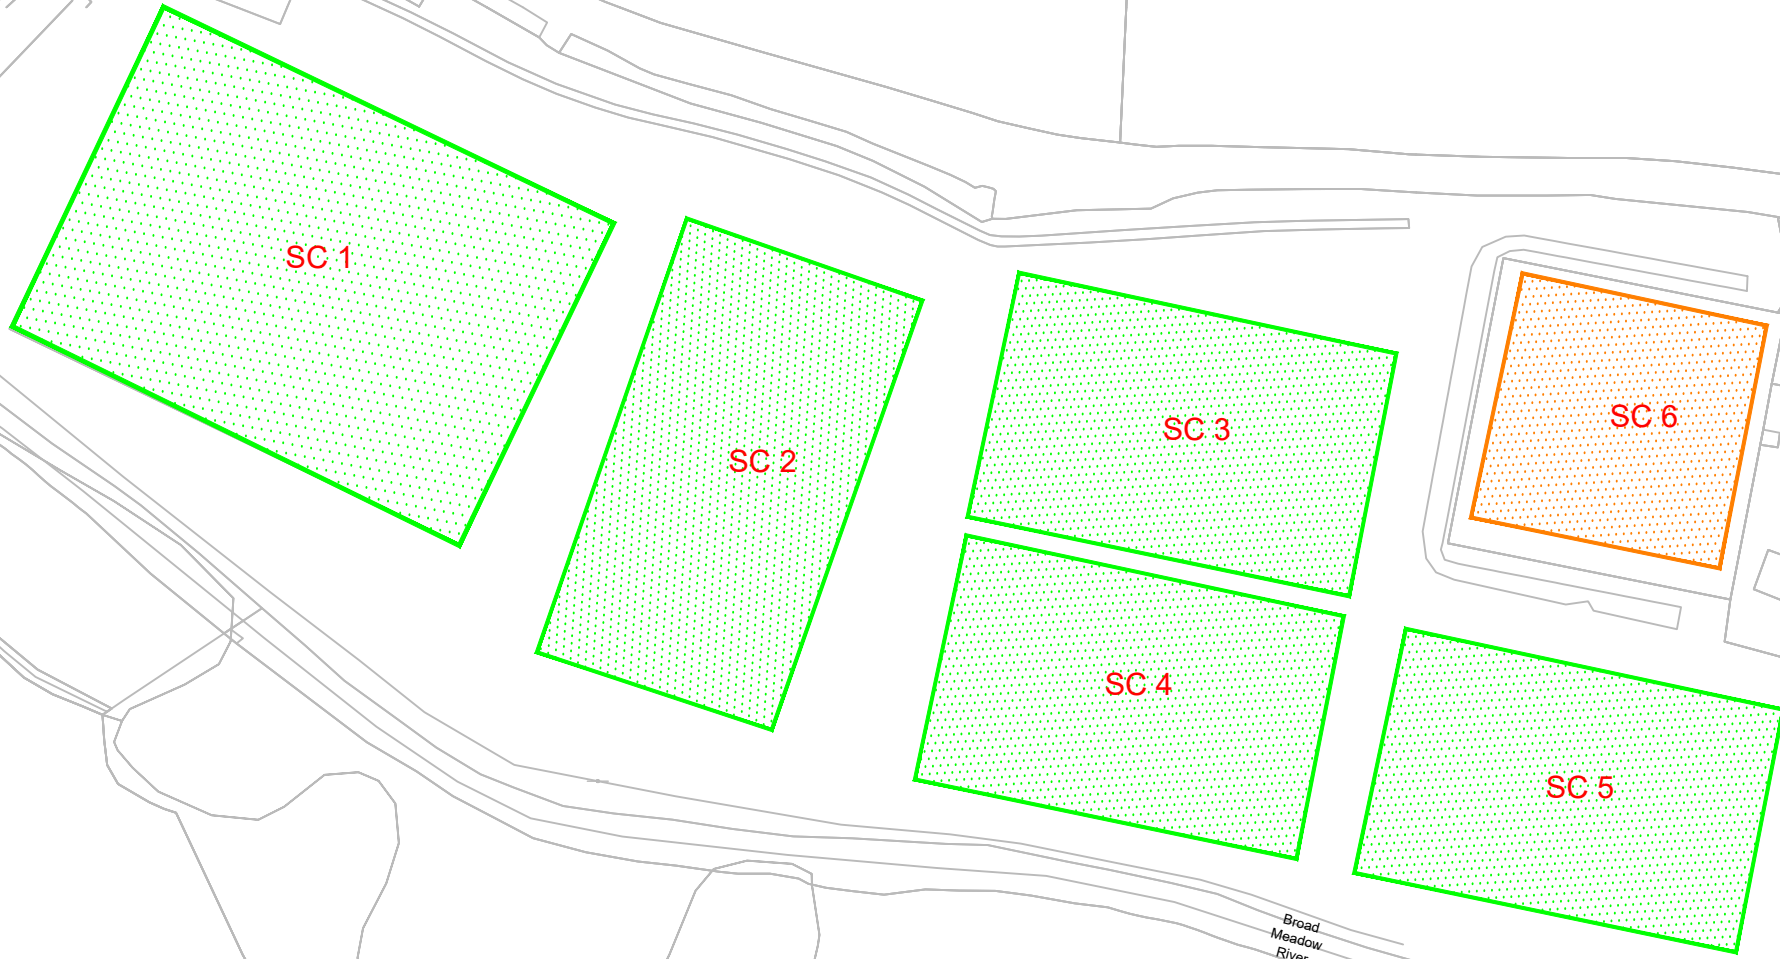

Comhairle Contae Fhine Gall  
Fingal County Council



OPERATIONS DEPARTMENT  
FINGAL CIVIC OFFICES, GROVE RD, BLANCHARDSTOWN, DUBLIN 15  
Tel: (01) 890 5050 Fax: (01) 890 5079  
SENIOR ENGINEER  
KAREN GALLAGHER

No.	DATE	REVISION
-	-	-

SCALE:-	NTS
DATE:-	JUNE 24
DRAWN:-	SL

DRAWING TITLE: BALHEARY RD PITCHES, BROADMEADOW, SWORDS	
PROJECT TITLE: GRASS PITCHES 24/25	
EXEC PARKS SUPER AOC	SNR OFFICER AM

DRAWING. NO:	REV.
2024-GP-38	