


PITCH DETAILS		
BEECH PARK, DUBLIN 15		
PITCH NO	SPORT	SIZE
BP 1	GAA	FULL SIZE
BP 2	SOCCER	11-A-SIDE

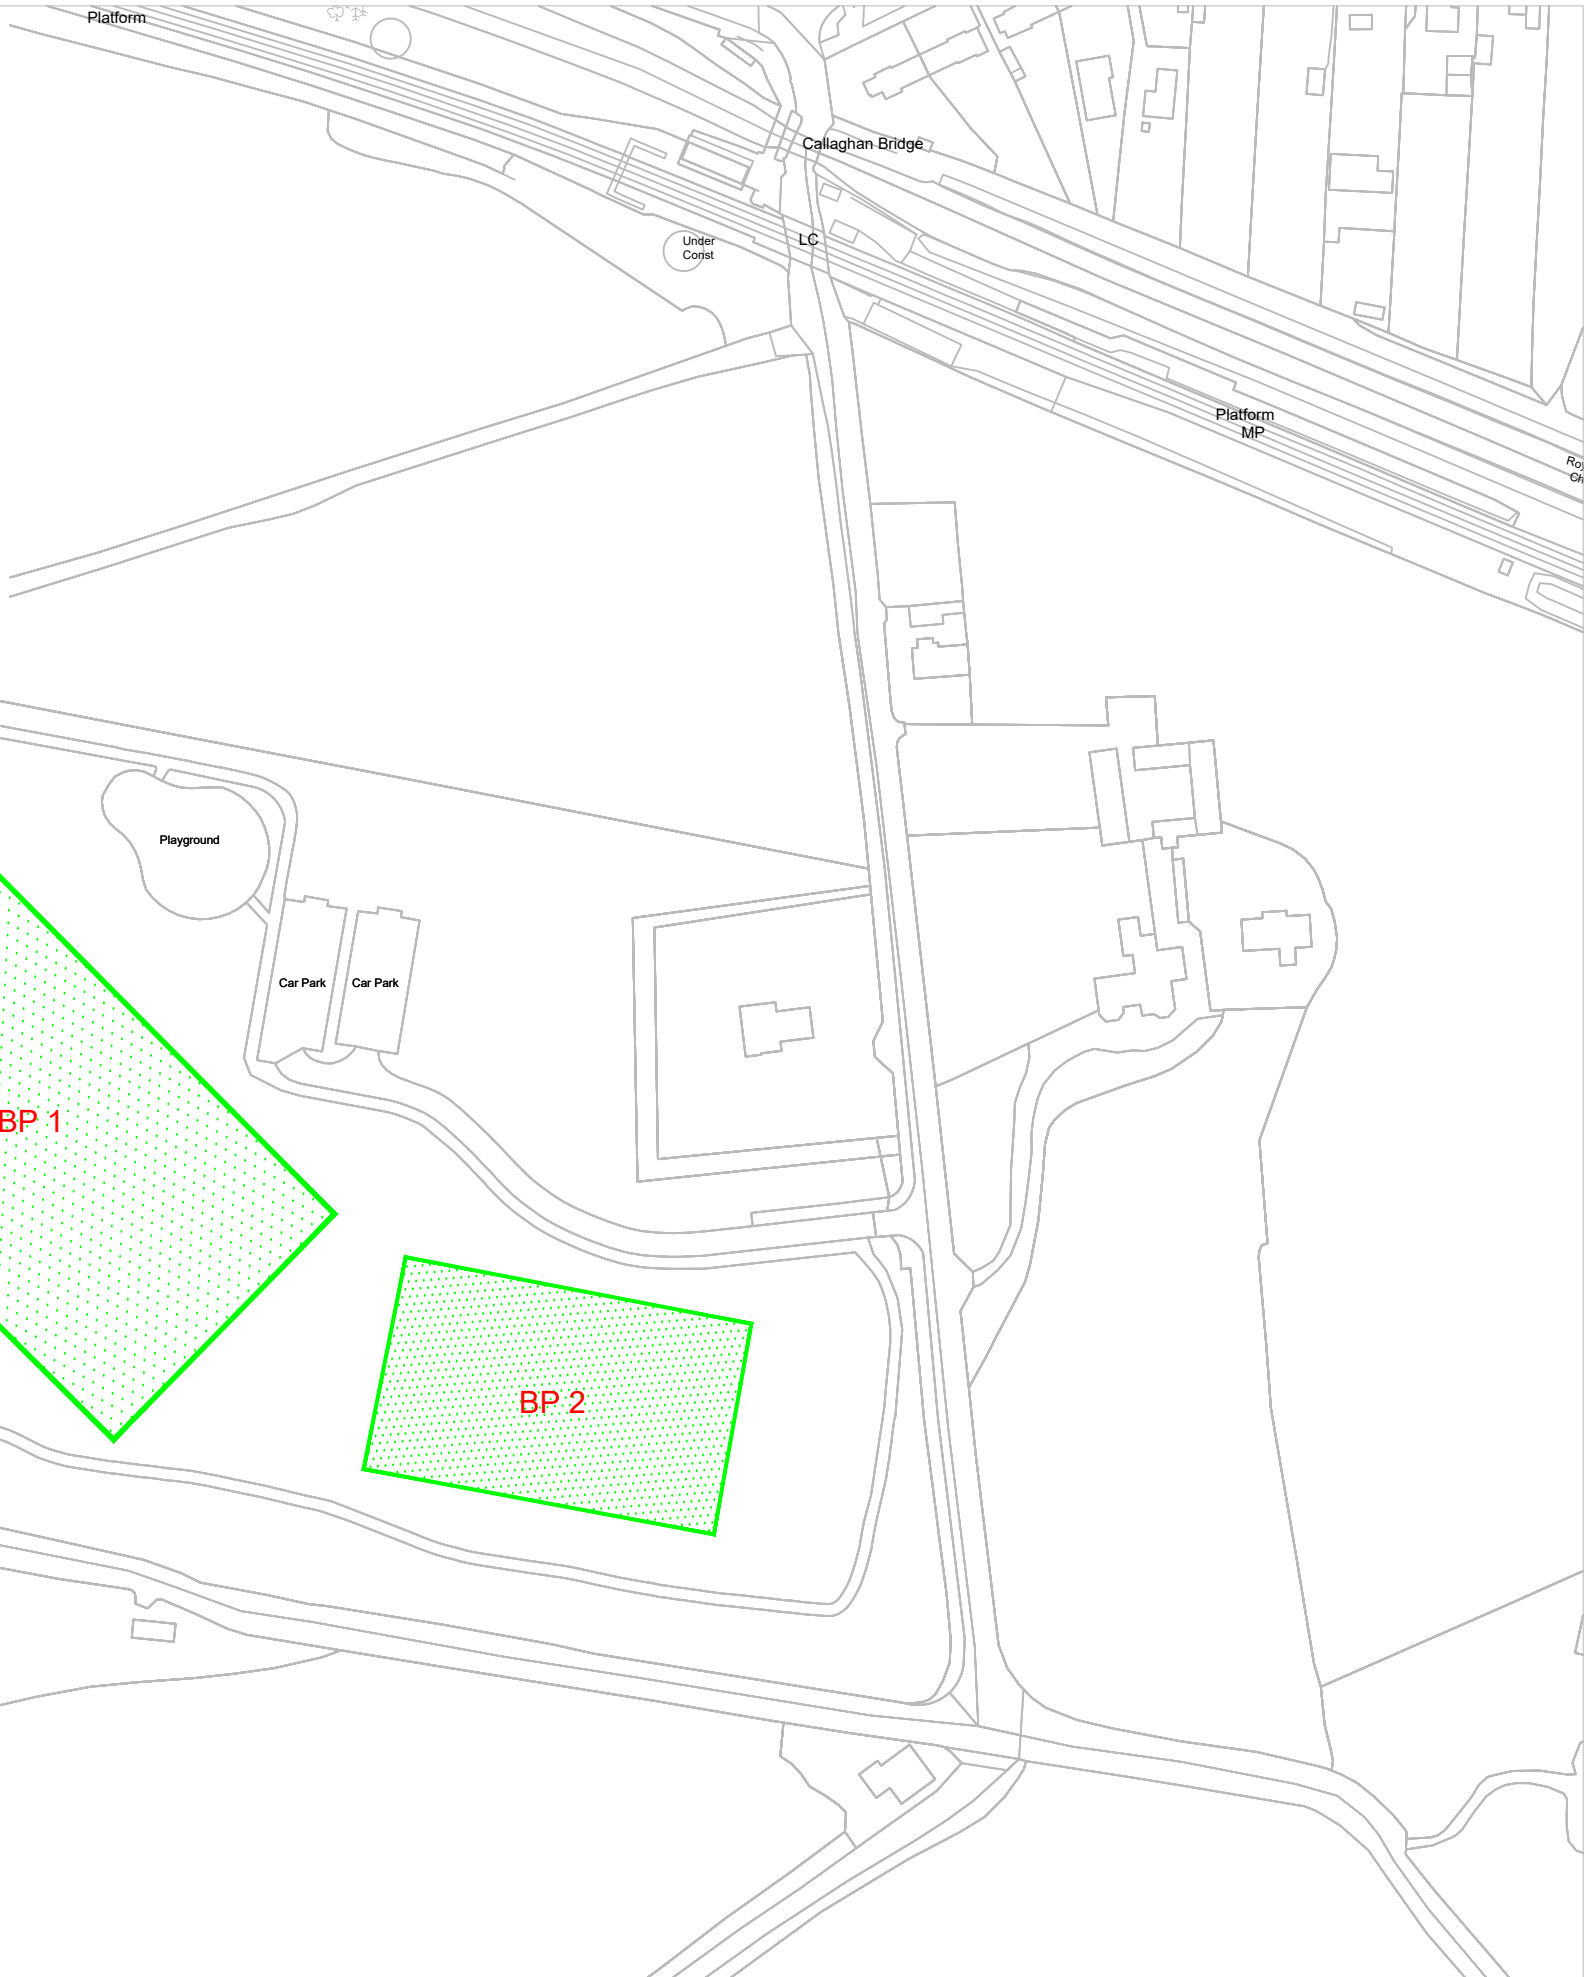

No.	DATE	REVISION
-	-	-

SCALE:-	NTS
DATE:-	JUNE 24
DRAWN:-	SL

DRAWING TITLE: BEECH PARK, DUBLIN 15	
PROJECT TITLE: GRASS PITCHES 24/25	
EXEC PARKS SUPER AOC	SNR OFFICER AM

DRAWING. NO:	REV.
2024-GP-12	