


PITCH DETAILS		
BREMORE REGIONAL PARK, BALB		
PITCH NO	SPORT	SIZE
BM 1	SOCCER	11-A-SIDE
BM 2	SOCCER	11-A-SIDE
BM 3	SOCCER	11-A-SIDE
BM 4	GAA	FULL SIZE?
BM 5	SOCCER	ALL WEATHER
BM 6	SOCCER	11-A-SIDE
BM 7	SOCCER	7-A-SIDE
BM 8	SOCCER	7-A-SIDE
BM 9	SOCCER	7-A-SIDE

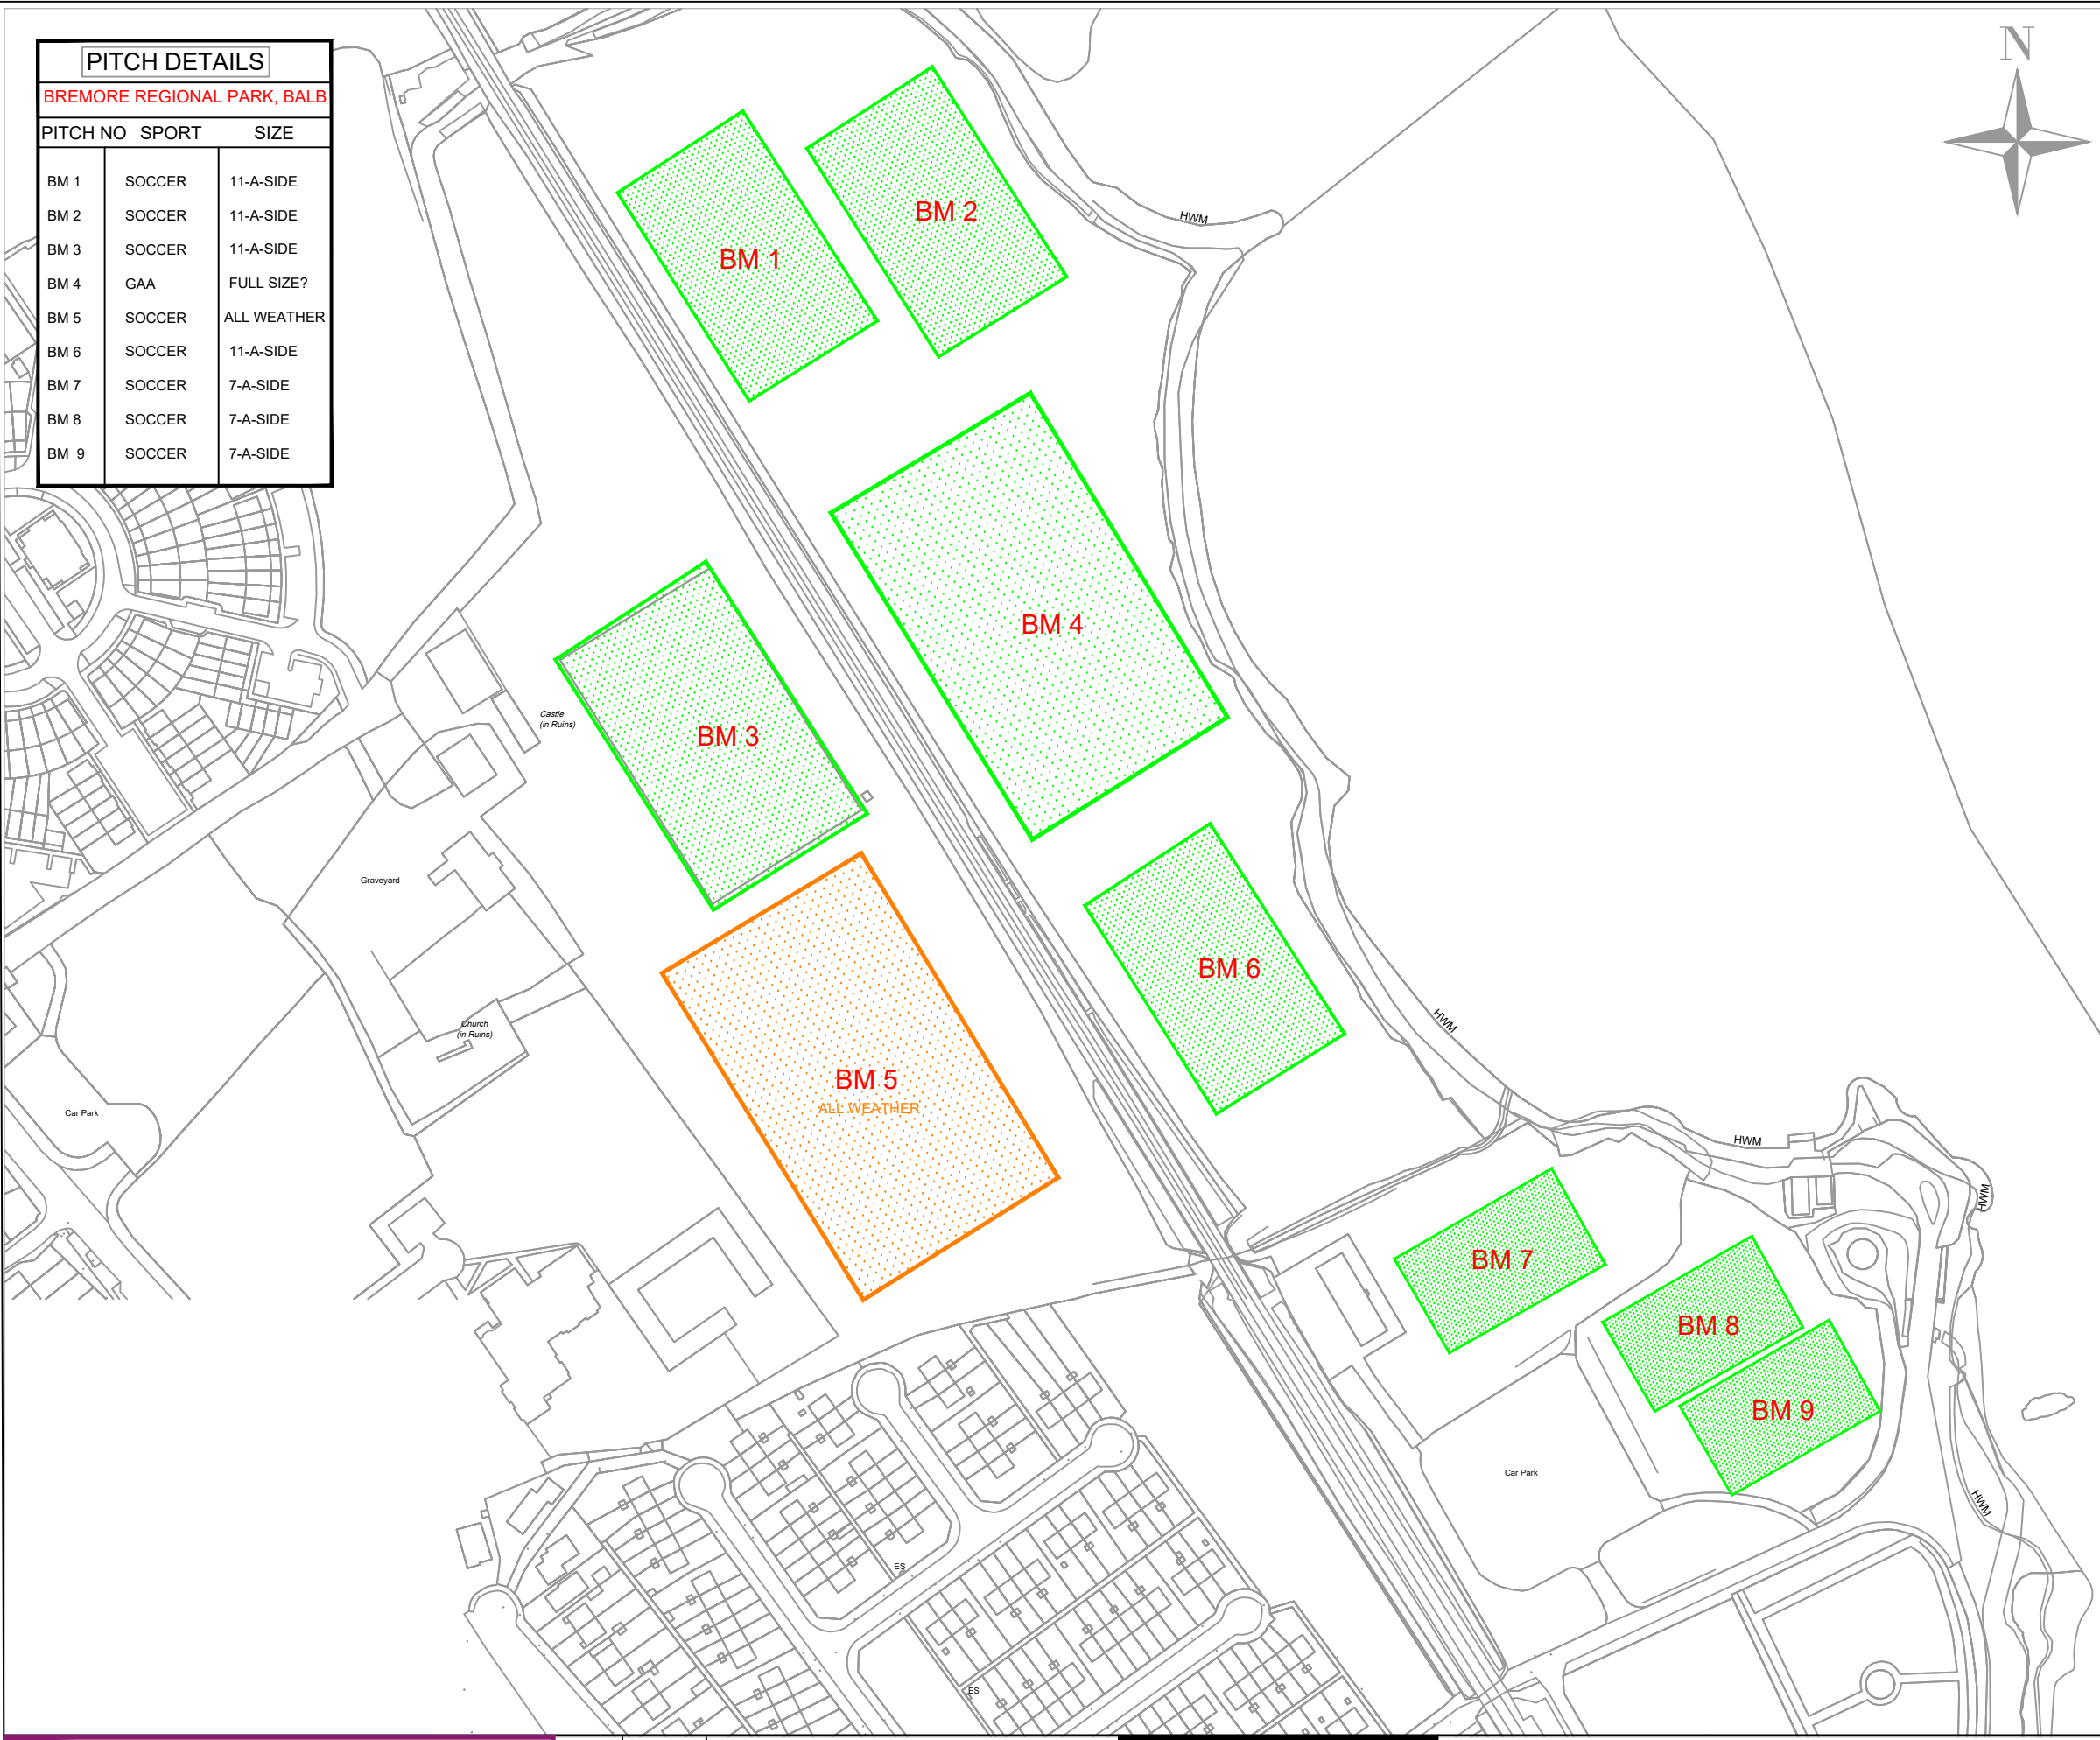

Comhairle Contae Fhine Gall
Fingal County Council

OPERATIONS DEPARTMENT
 FINGAL CIVIC OFFICES, GROVE RD, BLANCHARDSTOWN, DUBLIN 15
 Tel: (01) 890 5050, Fax: (01) 890 5079

SENIOR ENGINEER
 KAREN GALLAGHER

No.	DATE	REVISION
-	-	-

SCALE:-	NTS
DATE:-	JUNE 25
DRAWN:-	SL

DRAWING TITLE: BREMORE REGIONAL PARK, BALBRIGGAN	
PROJECT TITLE: GRASS PITCHES 24/25	
EXEC PARKS SUPER AOC	SNR OFFICER AM

DRAWING. NO:	REV.
2024-GP-28	