


in  
ne

PITCH DETAILS		
COOLMINE/VERONA, DUBLIN 15		
PITCH NO	SPORT	SIZE
VC 1	SOCCER	11-A-SIDE
VC 2	SOCCER	11-A-SIDE
VC 3	SOCCER	7-A-SIDE
VC 4	SOCCER	7-A-SIDE

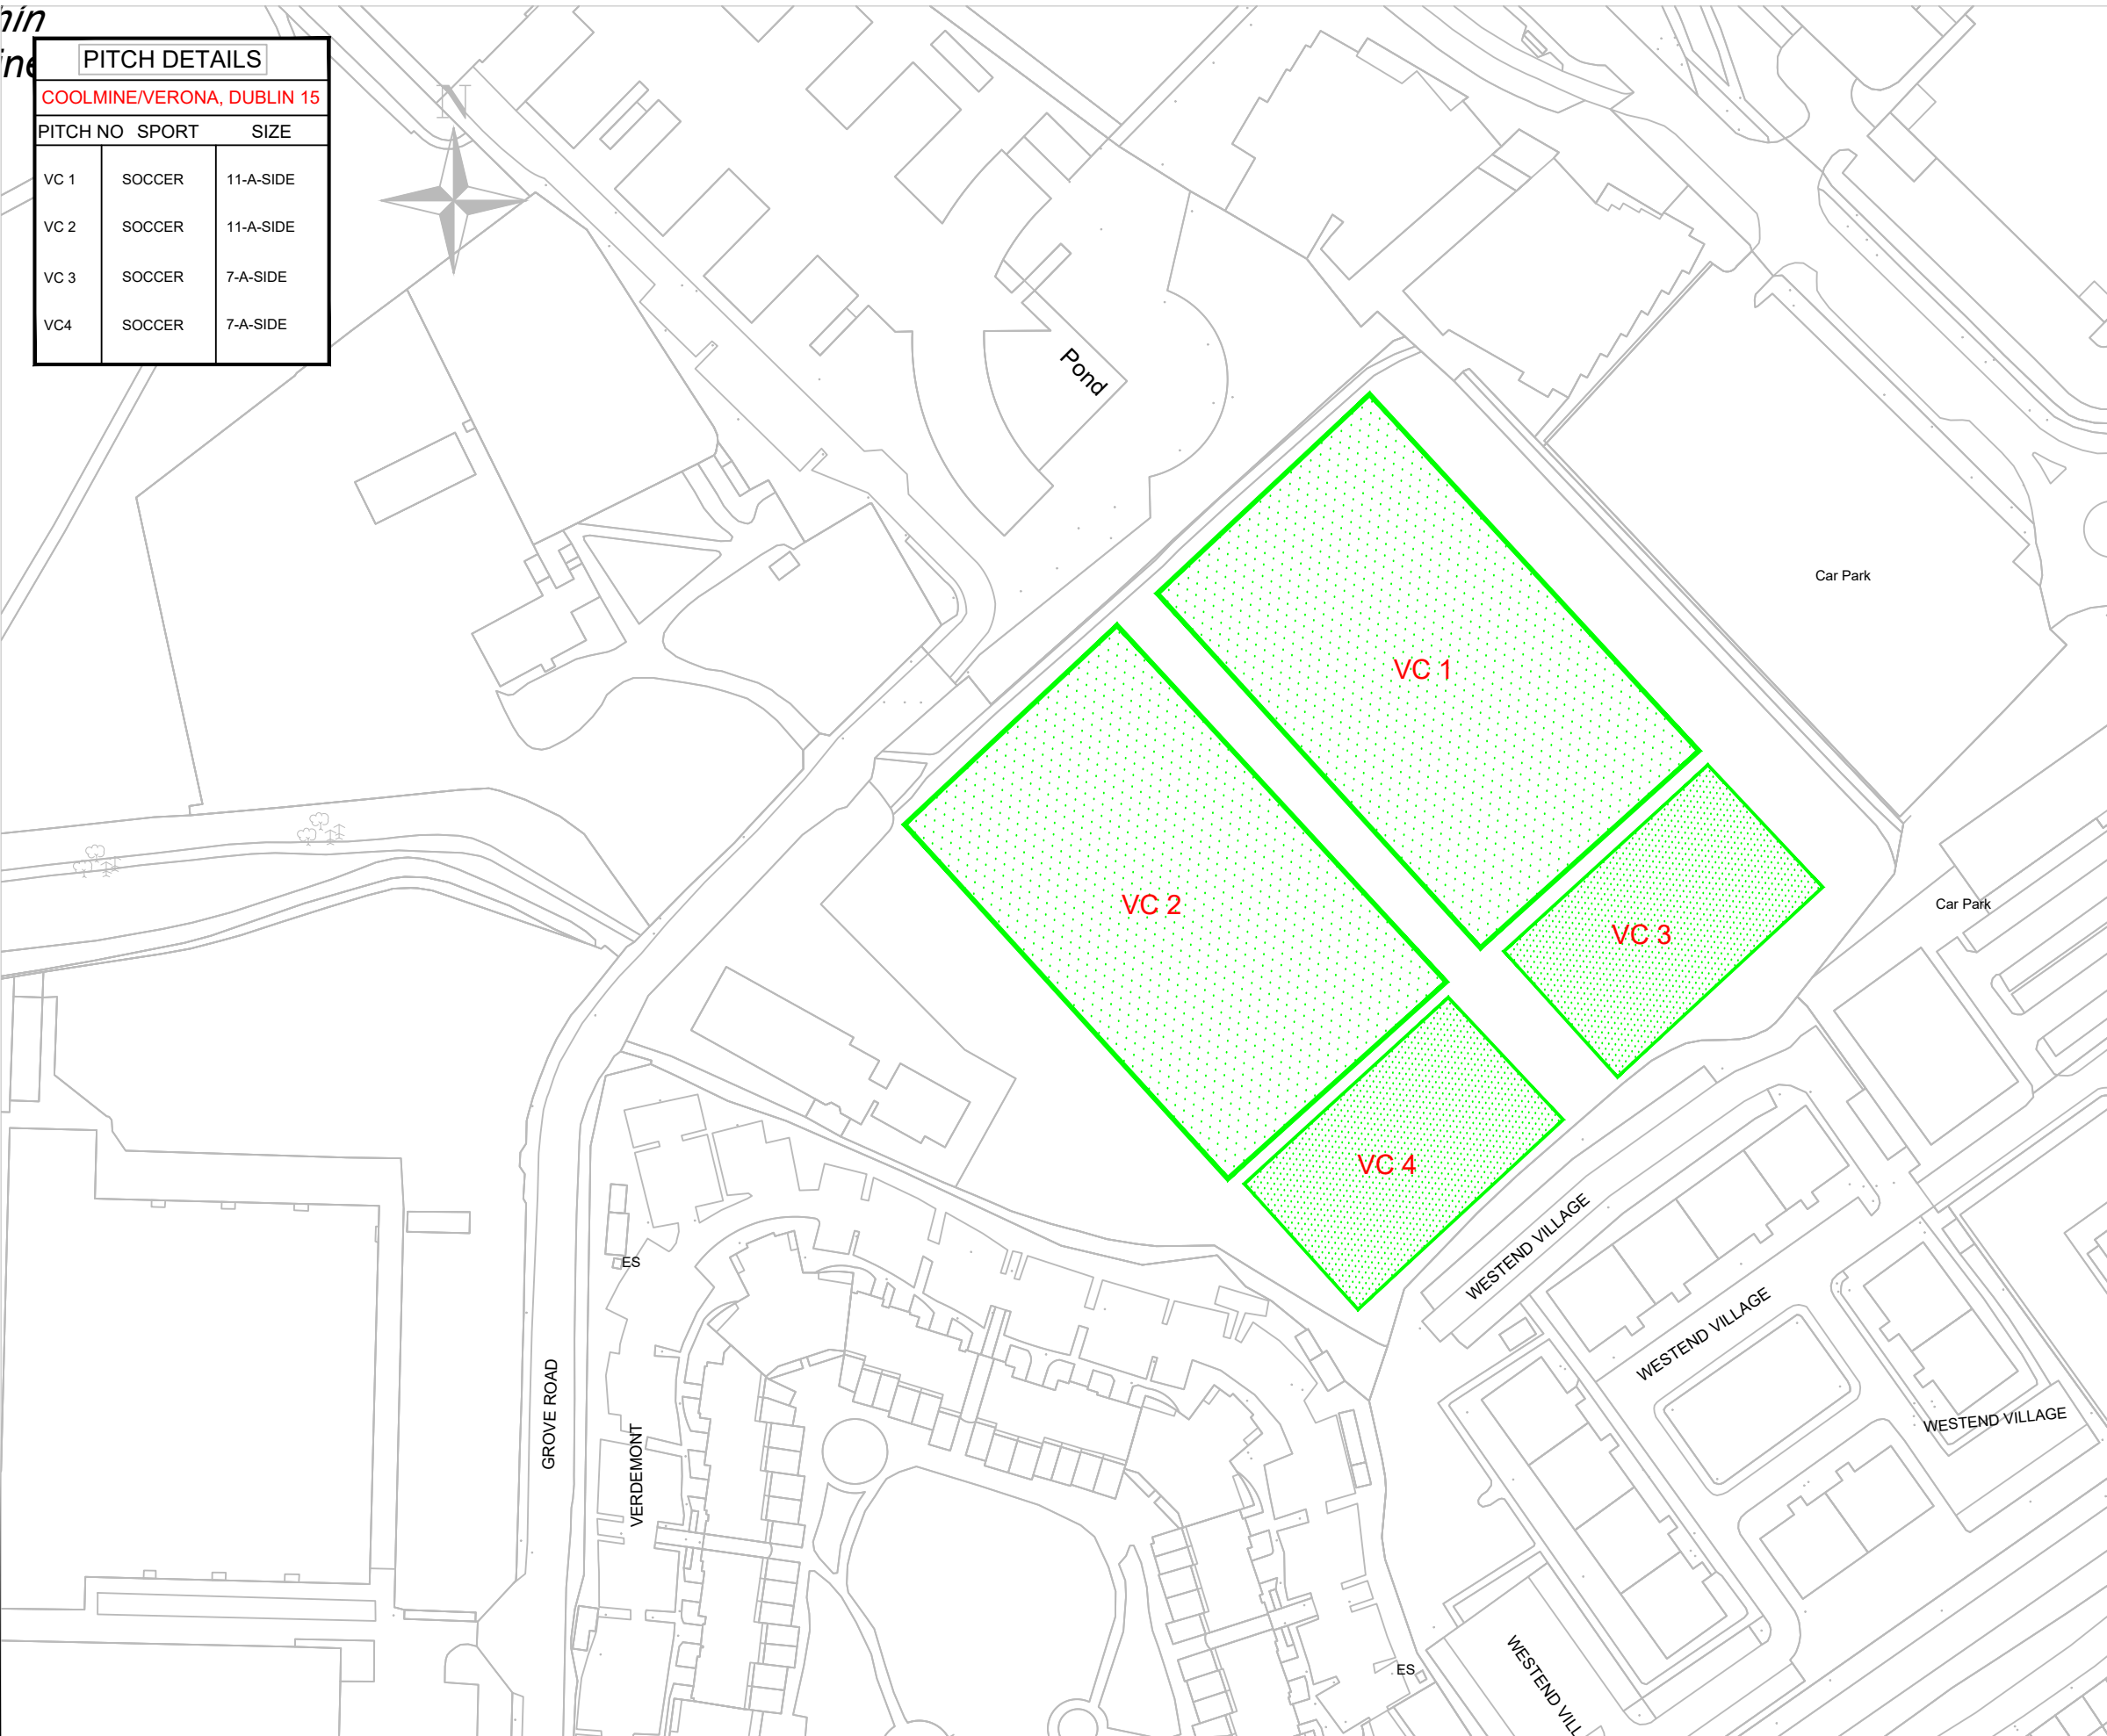

**Comhairle Contae Fhine Gall**  
**Fingal County Council**

OPERATIONS DEPARTMENT  
 FINGAL CIVIC OFFICES, GROVE RD, BLANCHARDSTOWN, DUBLIN 15  
 Tel: (01) 890 5050, Fax: (01) 890 5079

SENIOR ENGINEER  
 KAREN GALLAGHER

No.	DATE	REVISION

SCALE:-	NTS
DATE:-	JUNE 24
DRAWN:-	SL

DRAWING TITLE: COOLMINE PARK/VERONA, DUBLIN 15	
PROJECT TITLE: GRASS PITCHES 24/25	
EXEC PARKS SUPER AOC	SNR OFFICER AM

DRAWING. NO:	REV.
2024-GP-14	