


PITCH DETAILS		
GLEBE PARK, BALROTHERY		
PITCH NO	SPORT	SIZE
GB 1	SOCCER	11-A-SIDE
GB 2	SOCCER	11-A-SIDE

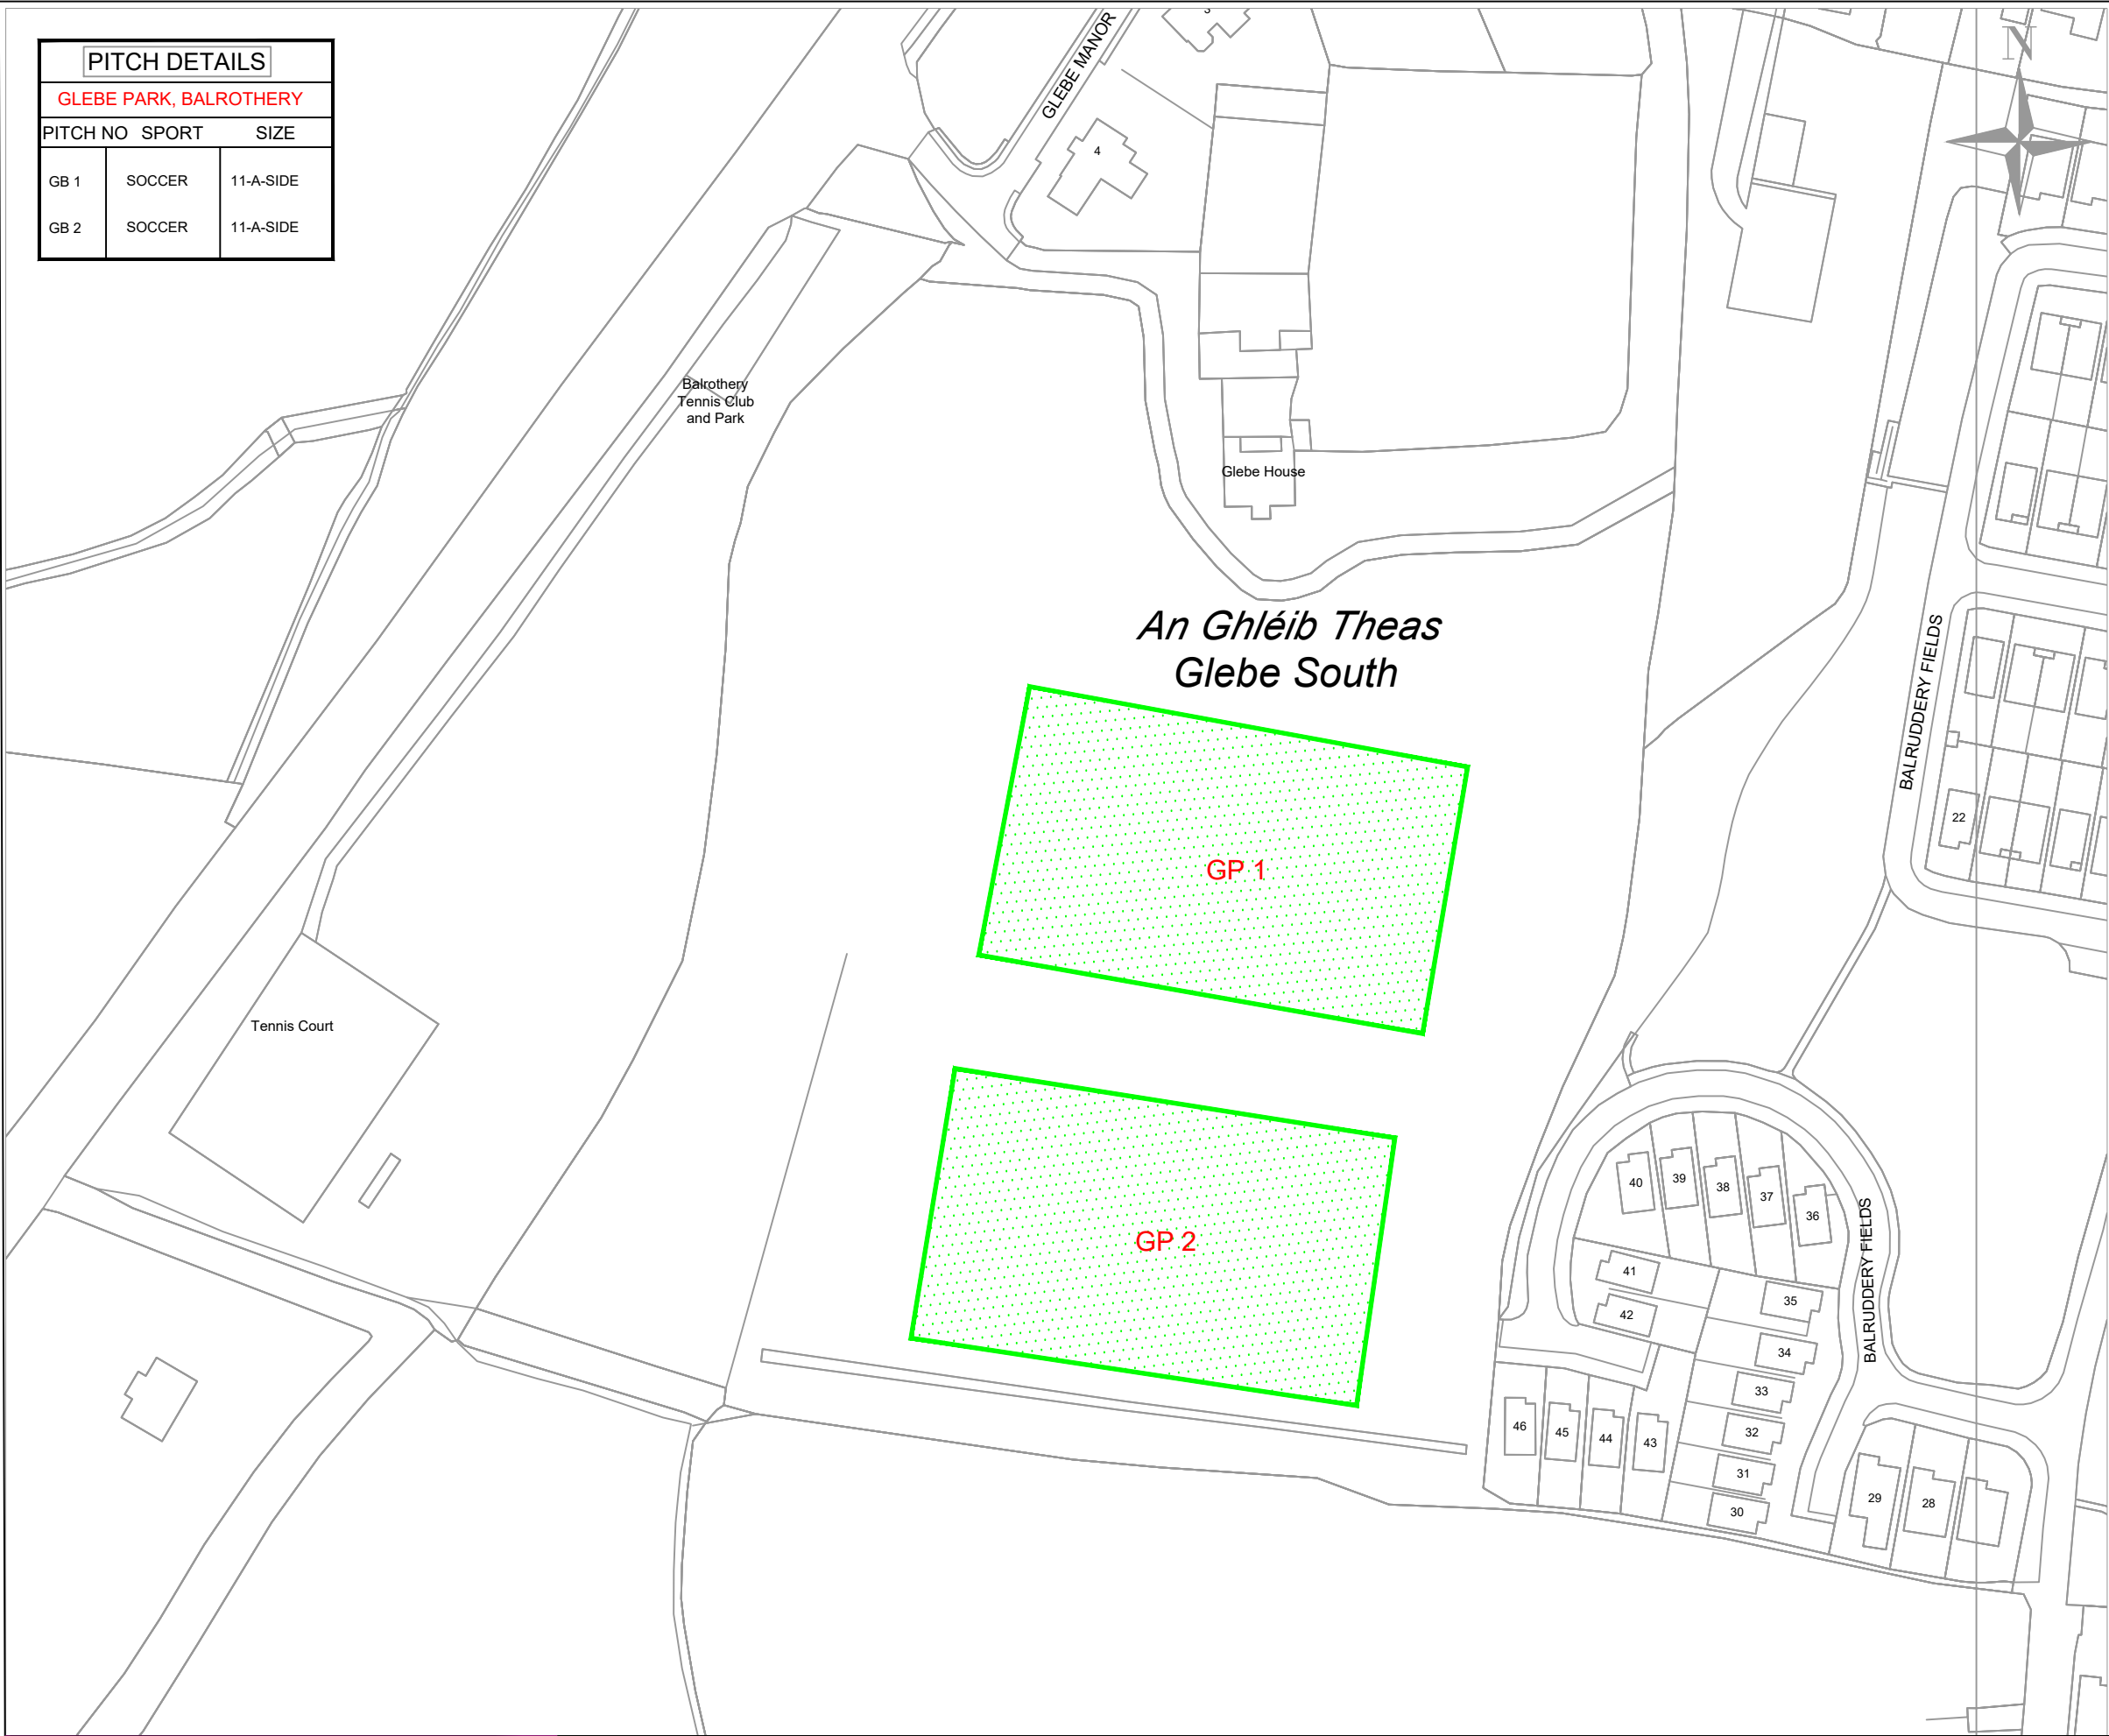

No.	DATE	REVISION

H/M	SCALE:-	NTS
	DATE:-	JUNE 24
	DRAWN:-	SL

DRAWING TITLE: GLEBE PARK, BALROTHERY	
PROJECT TITLE: GRASS PITCHES 24/25	
EXEC PARKS SUPER AOC	SNR OFFICER AM

DRAWING. NO:	REV.
2024-GP-32	