


PITCH DETAILS		
MOUNTAINVIEW PARK, BLANCH		
PITCH NO	SPORT	SIZE
MV 1	SOCCER	7-A-SIDE
MV 2	SOCCER	11-A-SIDE

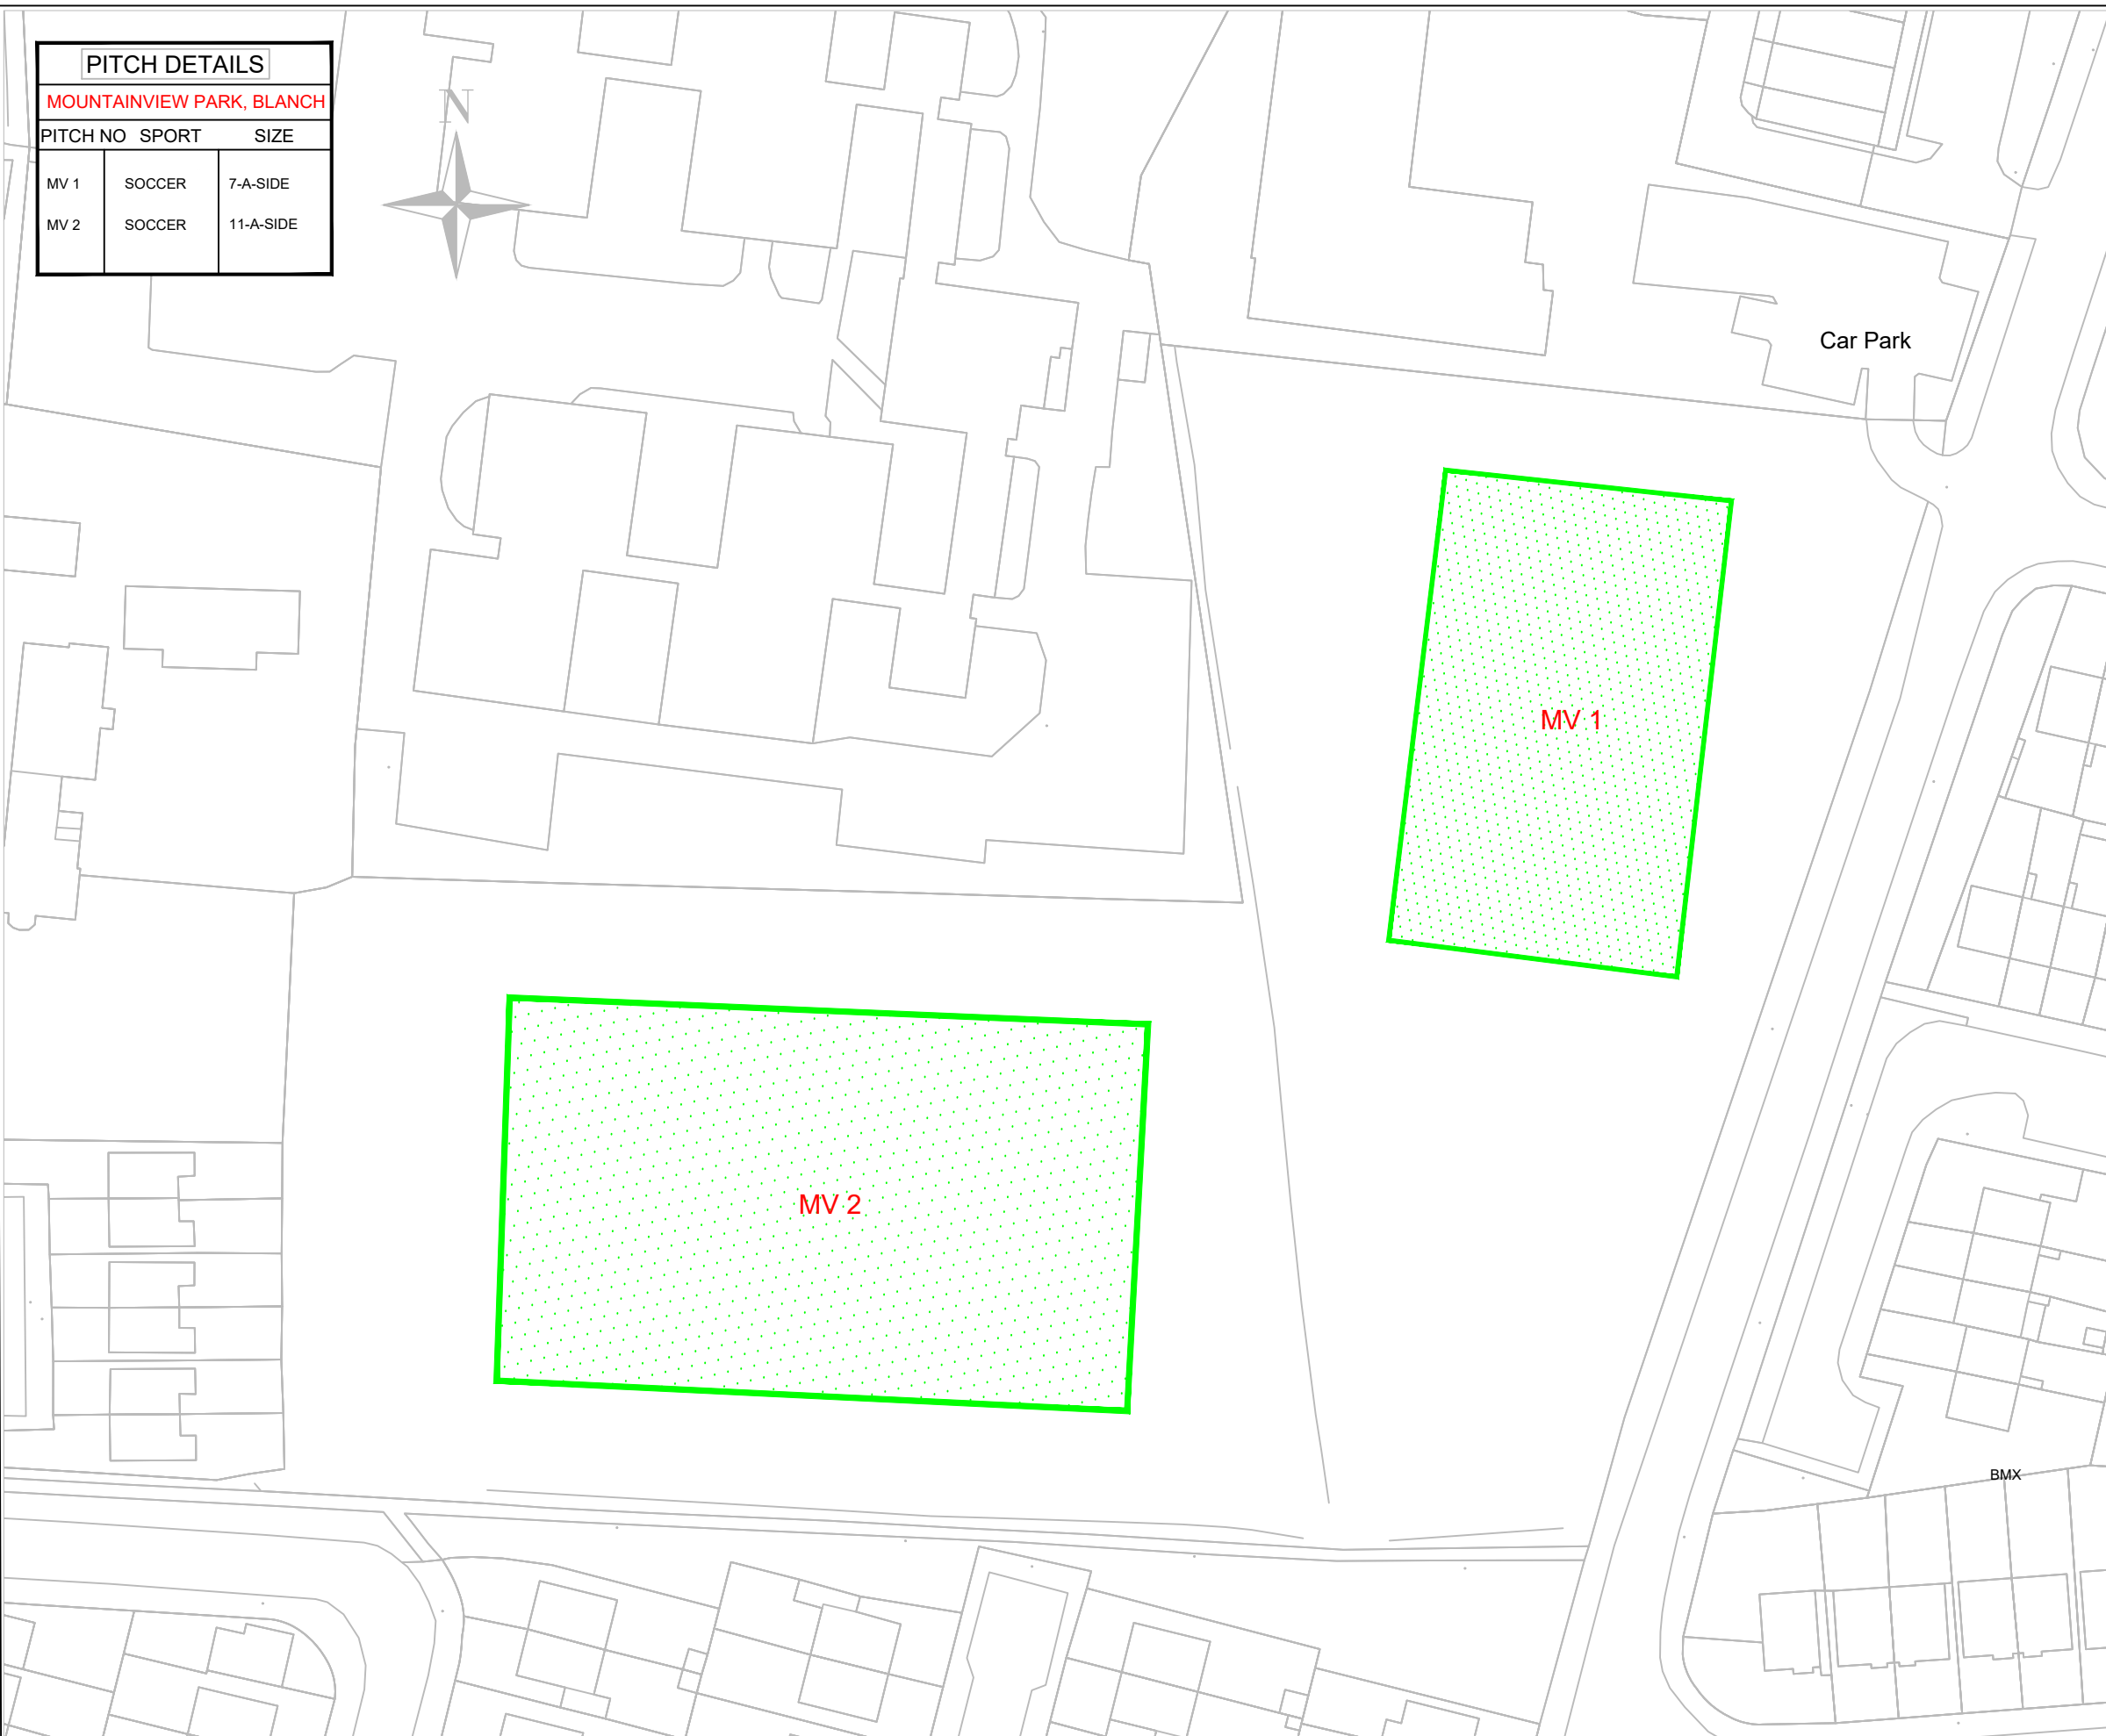

Comhairle Contae Fhine Gall
Fingal County Council
OPERATIONS DEPARTMENT
 FINGAL CIVIC OFFICES, GROVE RD, BLANCHARDSTOWN, DUBLIN 15
 Tel: (01)890 5050, Fax: (01) 890 5079
SENIOR ENGINEER
 KAREN GALLAGHER



No.	DATE	REVISION

SCALE:-	NTS
DATE:-	JUNE 24
DRAWN:-	SL

DRAWING TITLE: MOUNTVIEW PARK, DUBLIN 15	
PROJECT TITLE: GRASS PITCHES 24/25	
EXEC PARKS SUPER AO'C	SNR OFFICER AM

DRAWING. NO:	REV.
2024-GP-09	