



*Páirceanna  
an Bhaile  
Townparks*

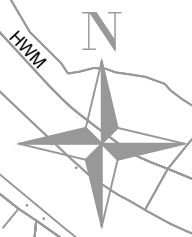

PITCH DETAILS		
MOURNE PARK, SKERRIES		
PITCH NO	SPORT	SIZE
MP 1	SOCCER	11-A-SIDE
MP 2	SOCCER	11-A-SIDE
KELLYS BAY, SKERRIES		
KB 1	GAA	JUNIOR

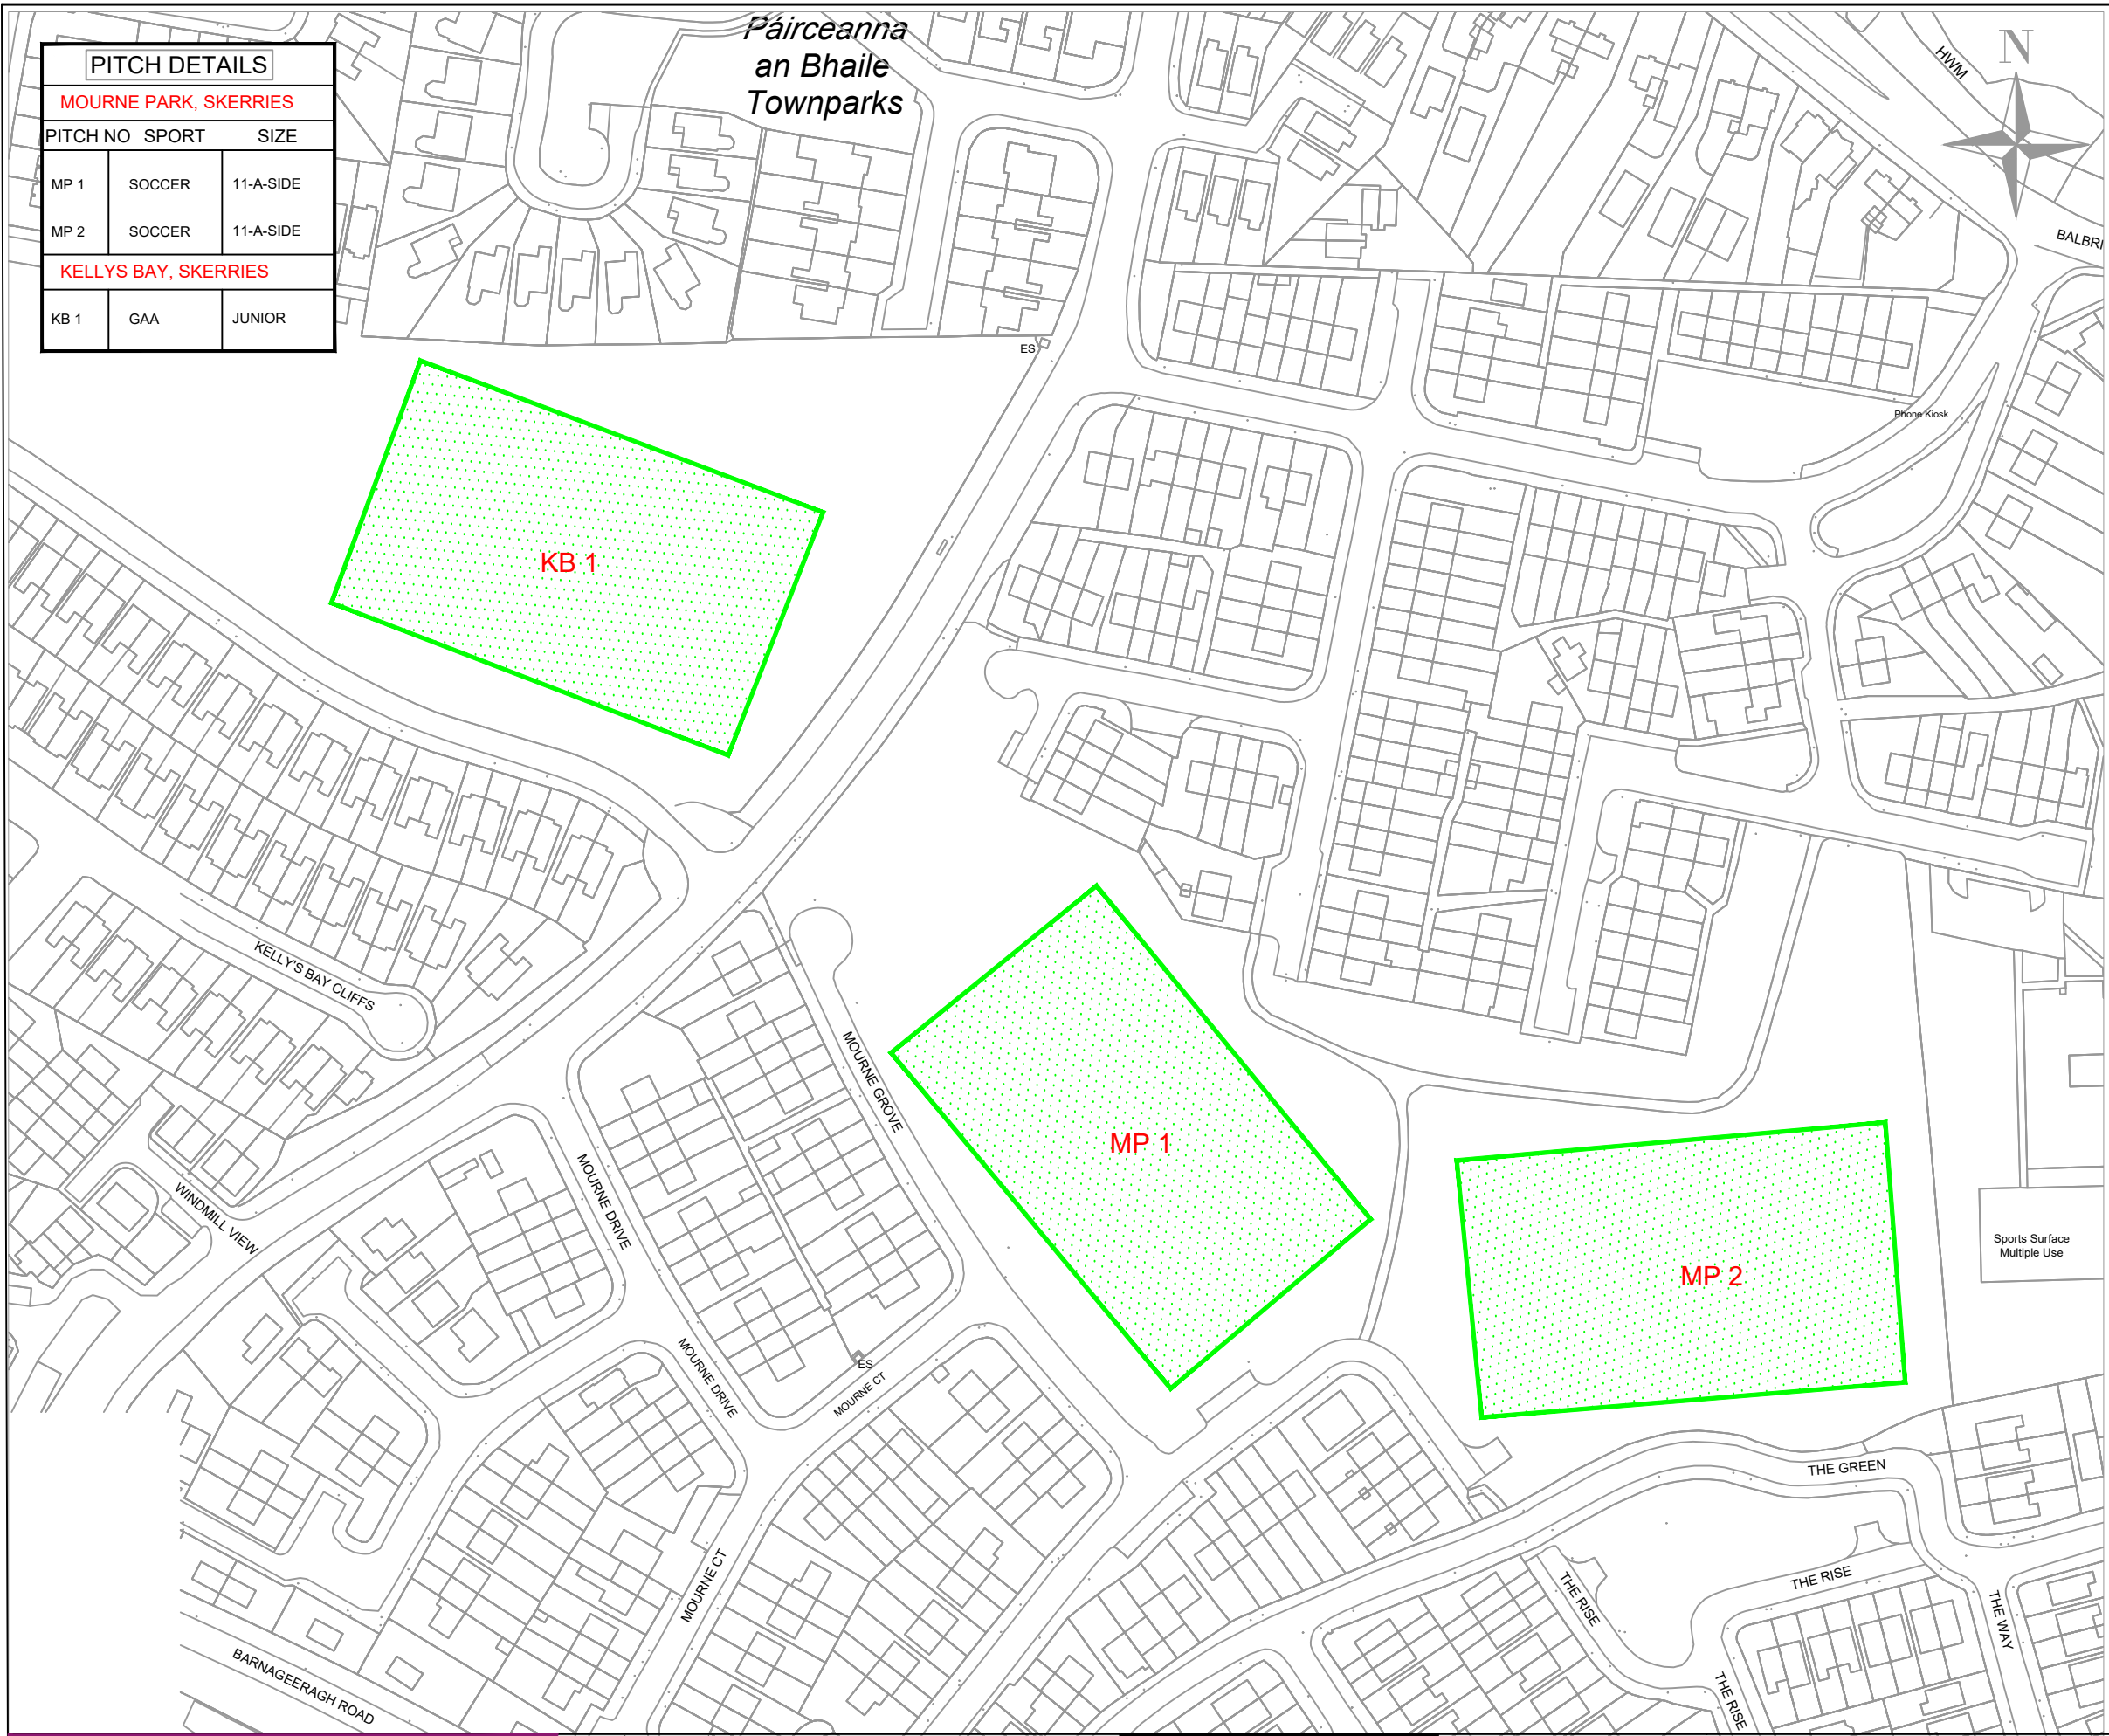

**Comhairle Contae Fhine Gall**  
**Fingal County Council**

OPERATIONS DEPARTMENT  
 FINGAL CIVIC OFFICES, GROVE RD, BLANCHARDSTOWN, DUBLIN 15  
 Tel: (01) 890 5050, Fax: (01) 890 5079

SENIOR ENGINEER  
 KAREN GALLAGHER

No.	DATE	REVISION

H/M	SCALE:-	NTS
	DATE:-	JUNE 24
	DRAWN:-	SL

DRAWING TITLE: MOURNE PARK & KELLYS BAY, SKERRIES	
PROJECT TITLE: GRASS PITCHES 24/25	
EXEC PARKS SUPER AO'C	SNR OFFICER AM

DRAWING. NO:	REV.
<b>2024-GP-34</b>	