



Comhairle Contae Fine Gall
Hilltown

PITCH DETAILS		
RIVERVALLEY, SWORDS		
PITCH NO	SPORT	SIZE
RV 1	GAA	FULL SIZE
RV 2	ALL WEATHER	FULL SIZE
RV 3	SOCCER	11-A-SIDE
RV 4	SOCCER	5/S TRAINING

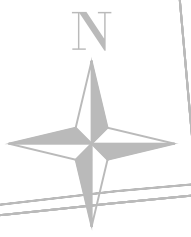

Baile Breacáin
Brackenstown

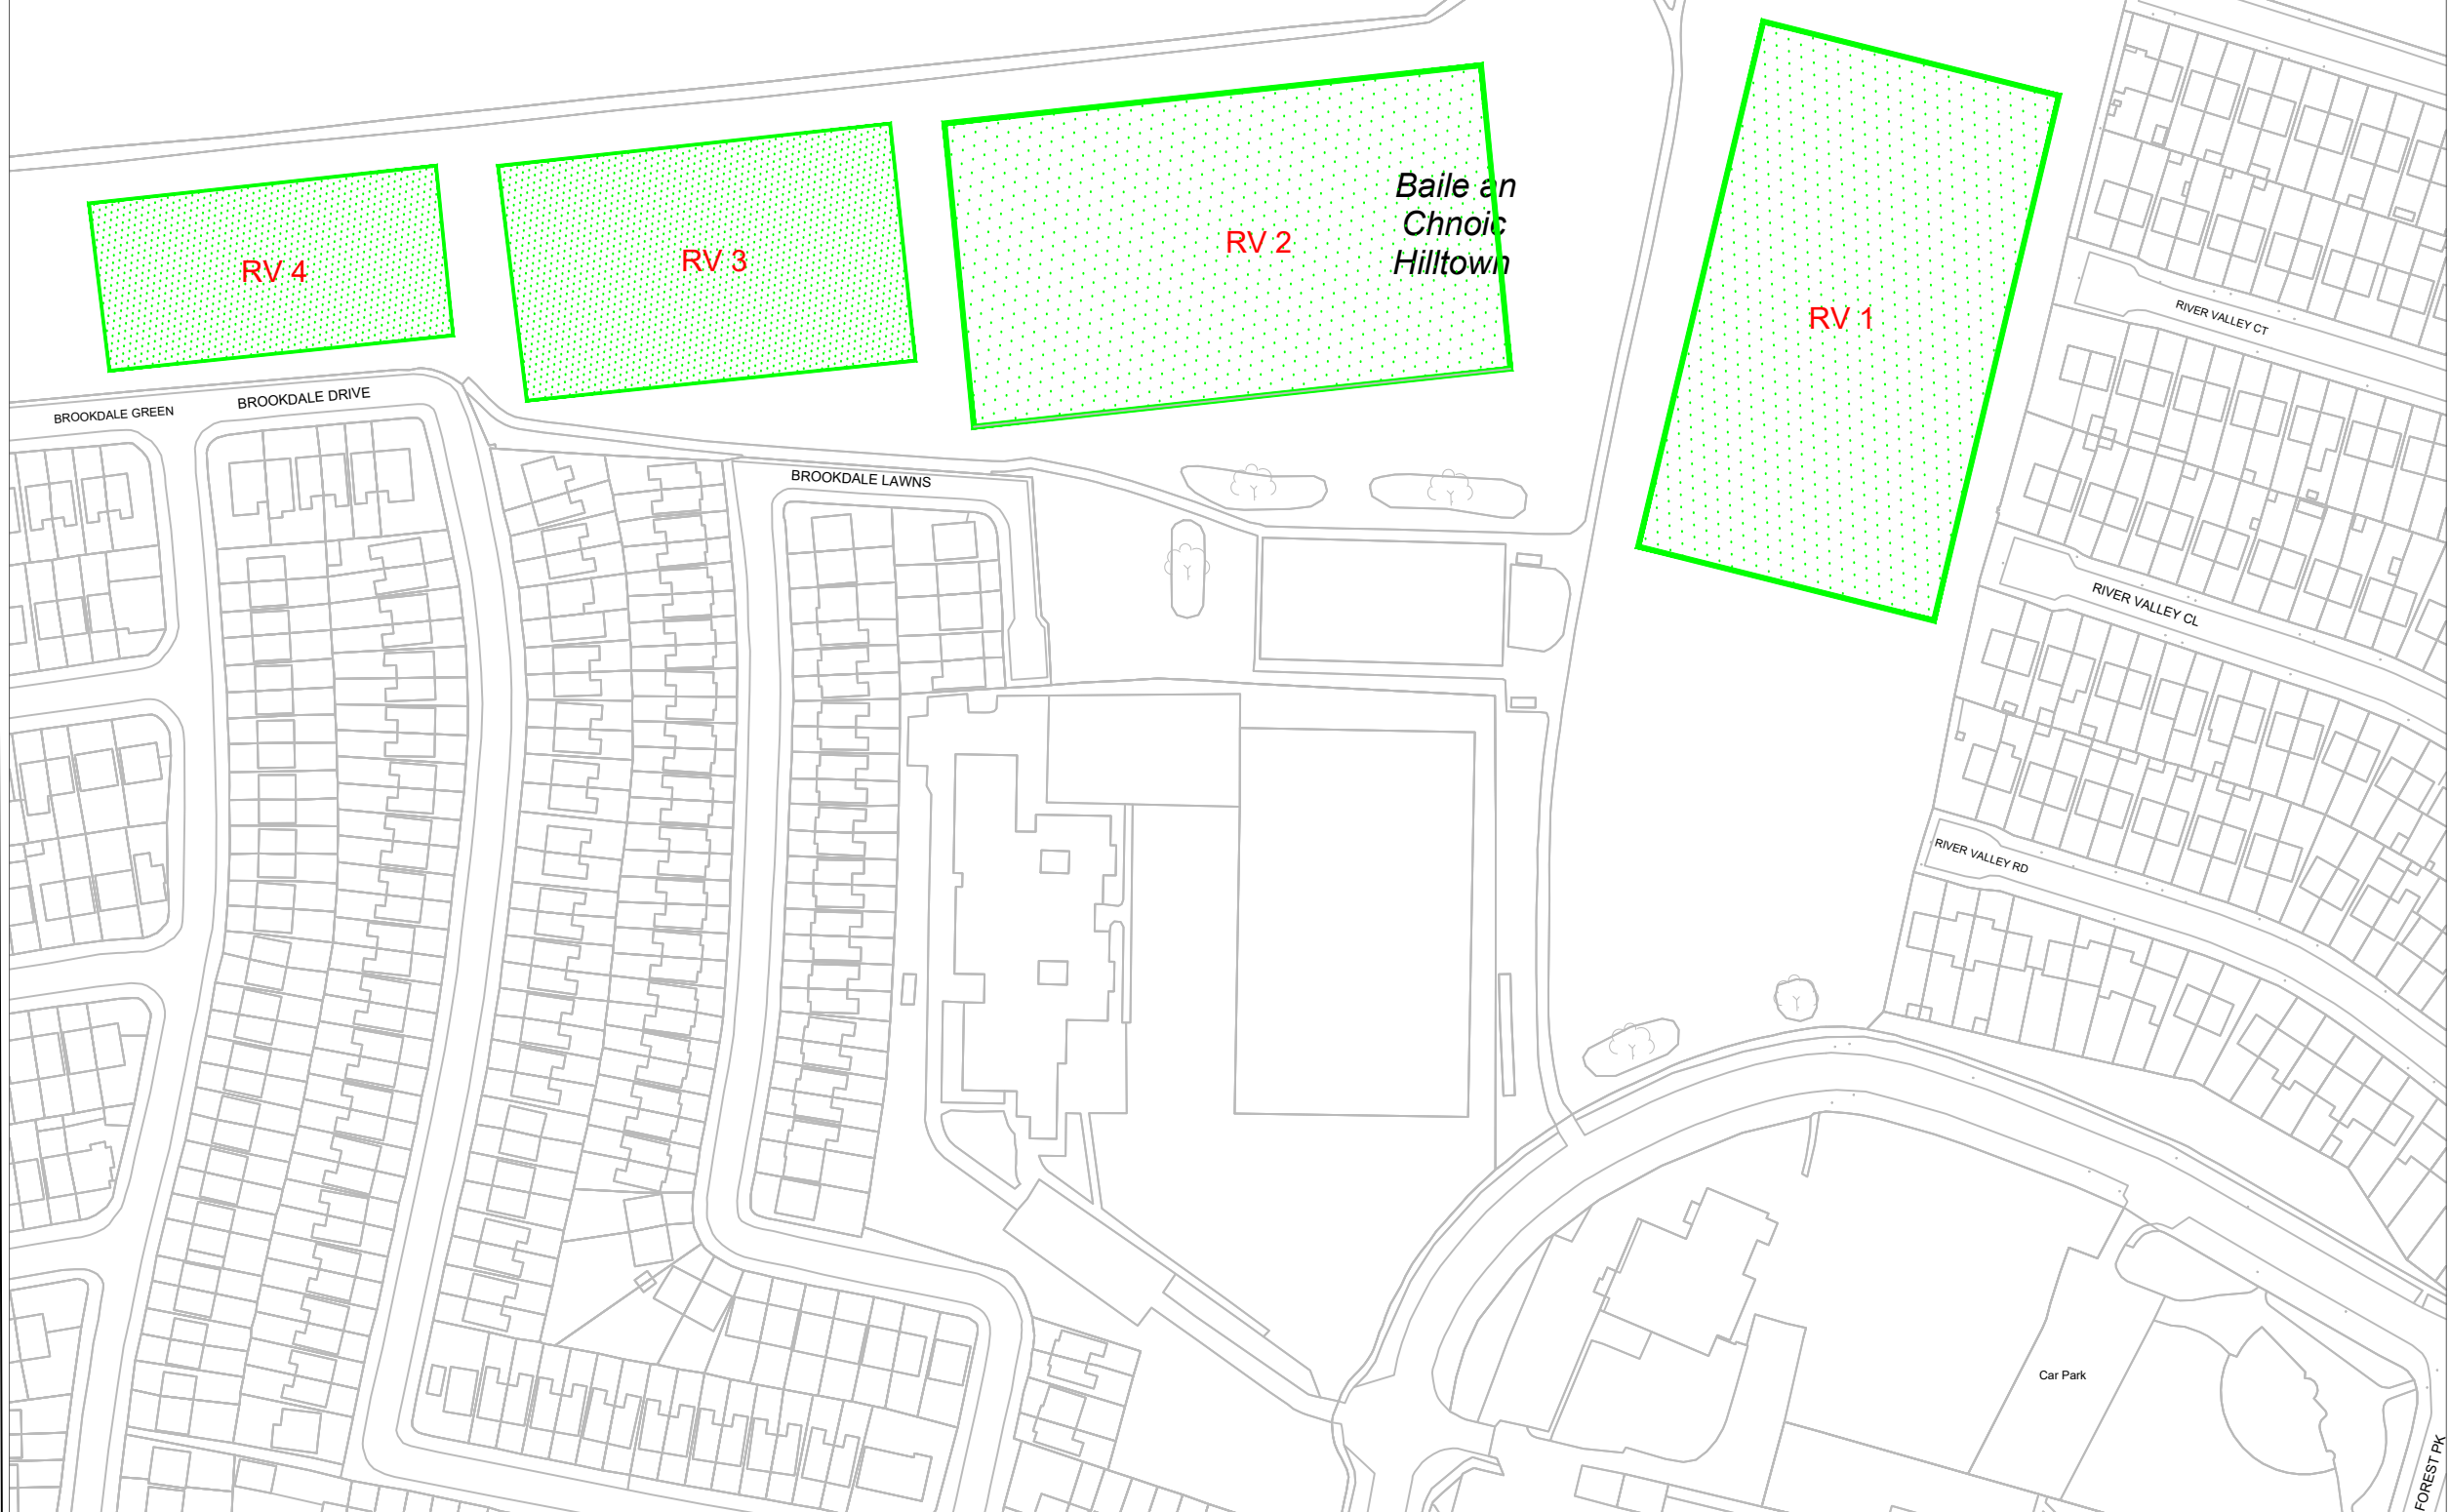

Comhairle Contae Fine Gall
Fingal County Council

OPERATIONS DEPARTMENT
FINGAL CIVIC OFFICES, GROVE RD, BLANCHARDSTOWN, DUBLIN 15
Tel: (01) 890 5050, Fax: (01) 890 5079

SENIOR ENGINEER
KAREN GALLAGHER

No.	DATE	REVISION
-	-	-

SCALE:-	NTS
DATE:-	JUNE 24
DRAWN:-	SL

DRAWING TITLE: RIVERVALLEY, SWORDS.	
PROJECT TITLE: GRASS PITCHES 24/25	
EXEC PARKS SUPER AOC	SNR OFFICER AM

DRAWING. NO:	REV.
2024-GP-44	