


PITCH DETAILS		
SEABURY, MALAHIDE		
PITCH NO	SPORT	SIZE
SB 1	RUGBY	FULLSIZE

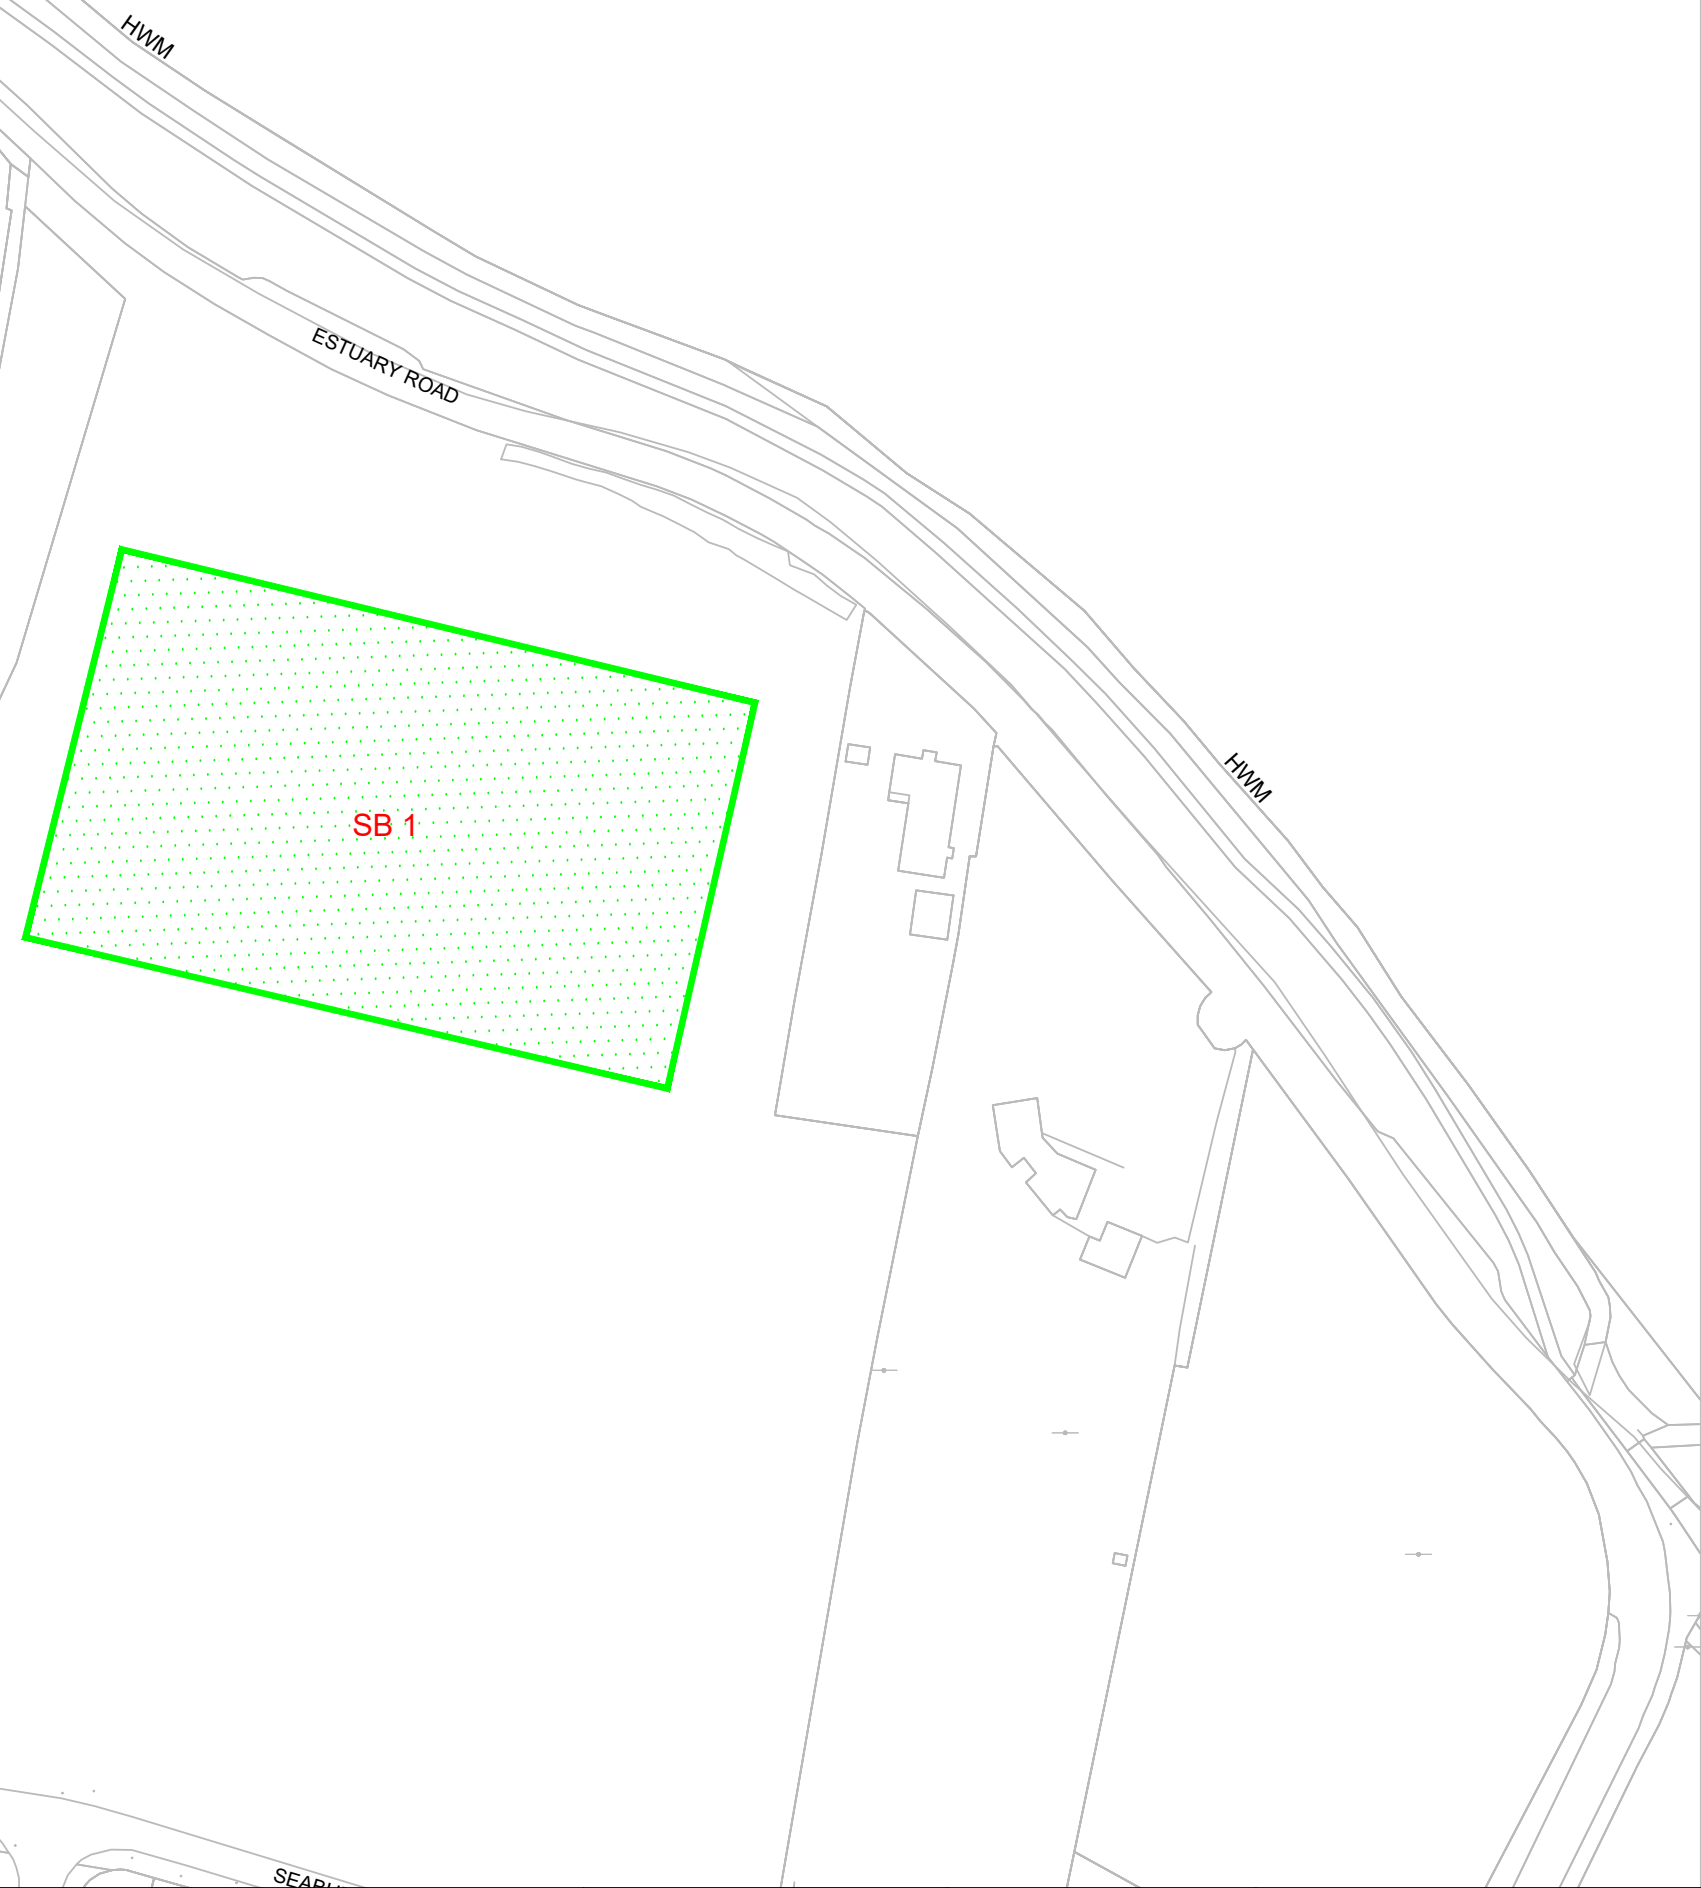

**Comhairle Contae Fhine Gall**  
**Fingal County Council**  
OPERATIONS DEPARTMENT  
 FINGAL CIVIC OFFICES, GROVE RD, BLANCHARDSTOWN, DUBLIN 15  
 Tel: (01) 890 5050, Fax: (01) 890 5079  
SENIOR ENGINEER  
 KAREN GALLAGHER

No.	DATE	REVISION

SCALE:-	NTS
DATE:-	JUNE 24
DRAWN:-	SL

DRAWING TITLE: SEABURY, MALAHIDE	
PROJECT TITLE: GRASS PITCHES 24/25	
EXEC PARKS SUPER AOC	SNR OFFICER AM

DRAWING. NO:	REV.
2024-GP-19	