


| PITCH DETAILS | | |
|--------------------------|--------|-----------|
| ST CATHERINES PARK, RUSH | | |
| PITCH NO | SPORT | SIZE |
| CP 1 | SOCCER | 11-A-SIDE |
| CP 2 | SOCCER | 7-A-SIDE |
| CP 3 | SOCCER | 11-A-SIDE |
| CP 4 | SOCCER | 11-A-SIDE |

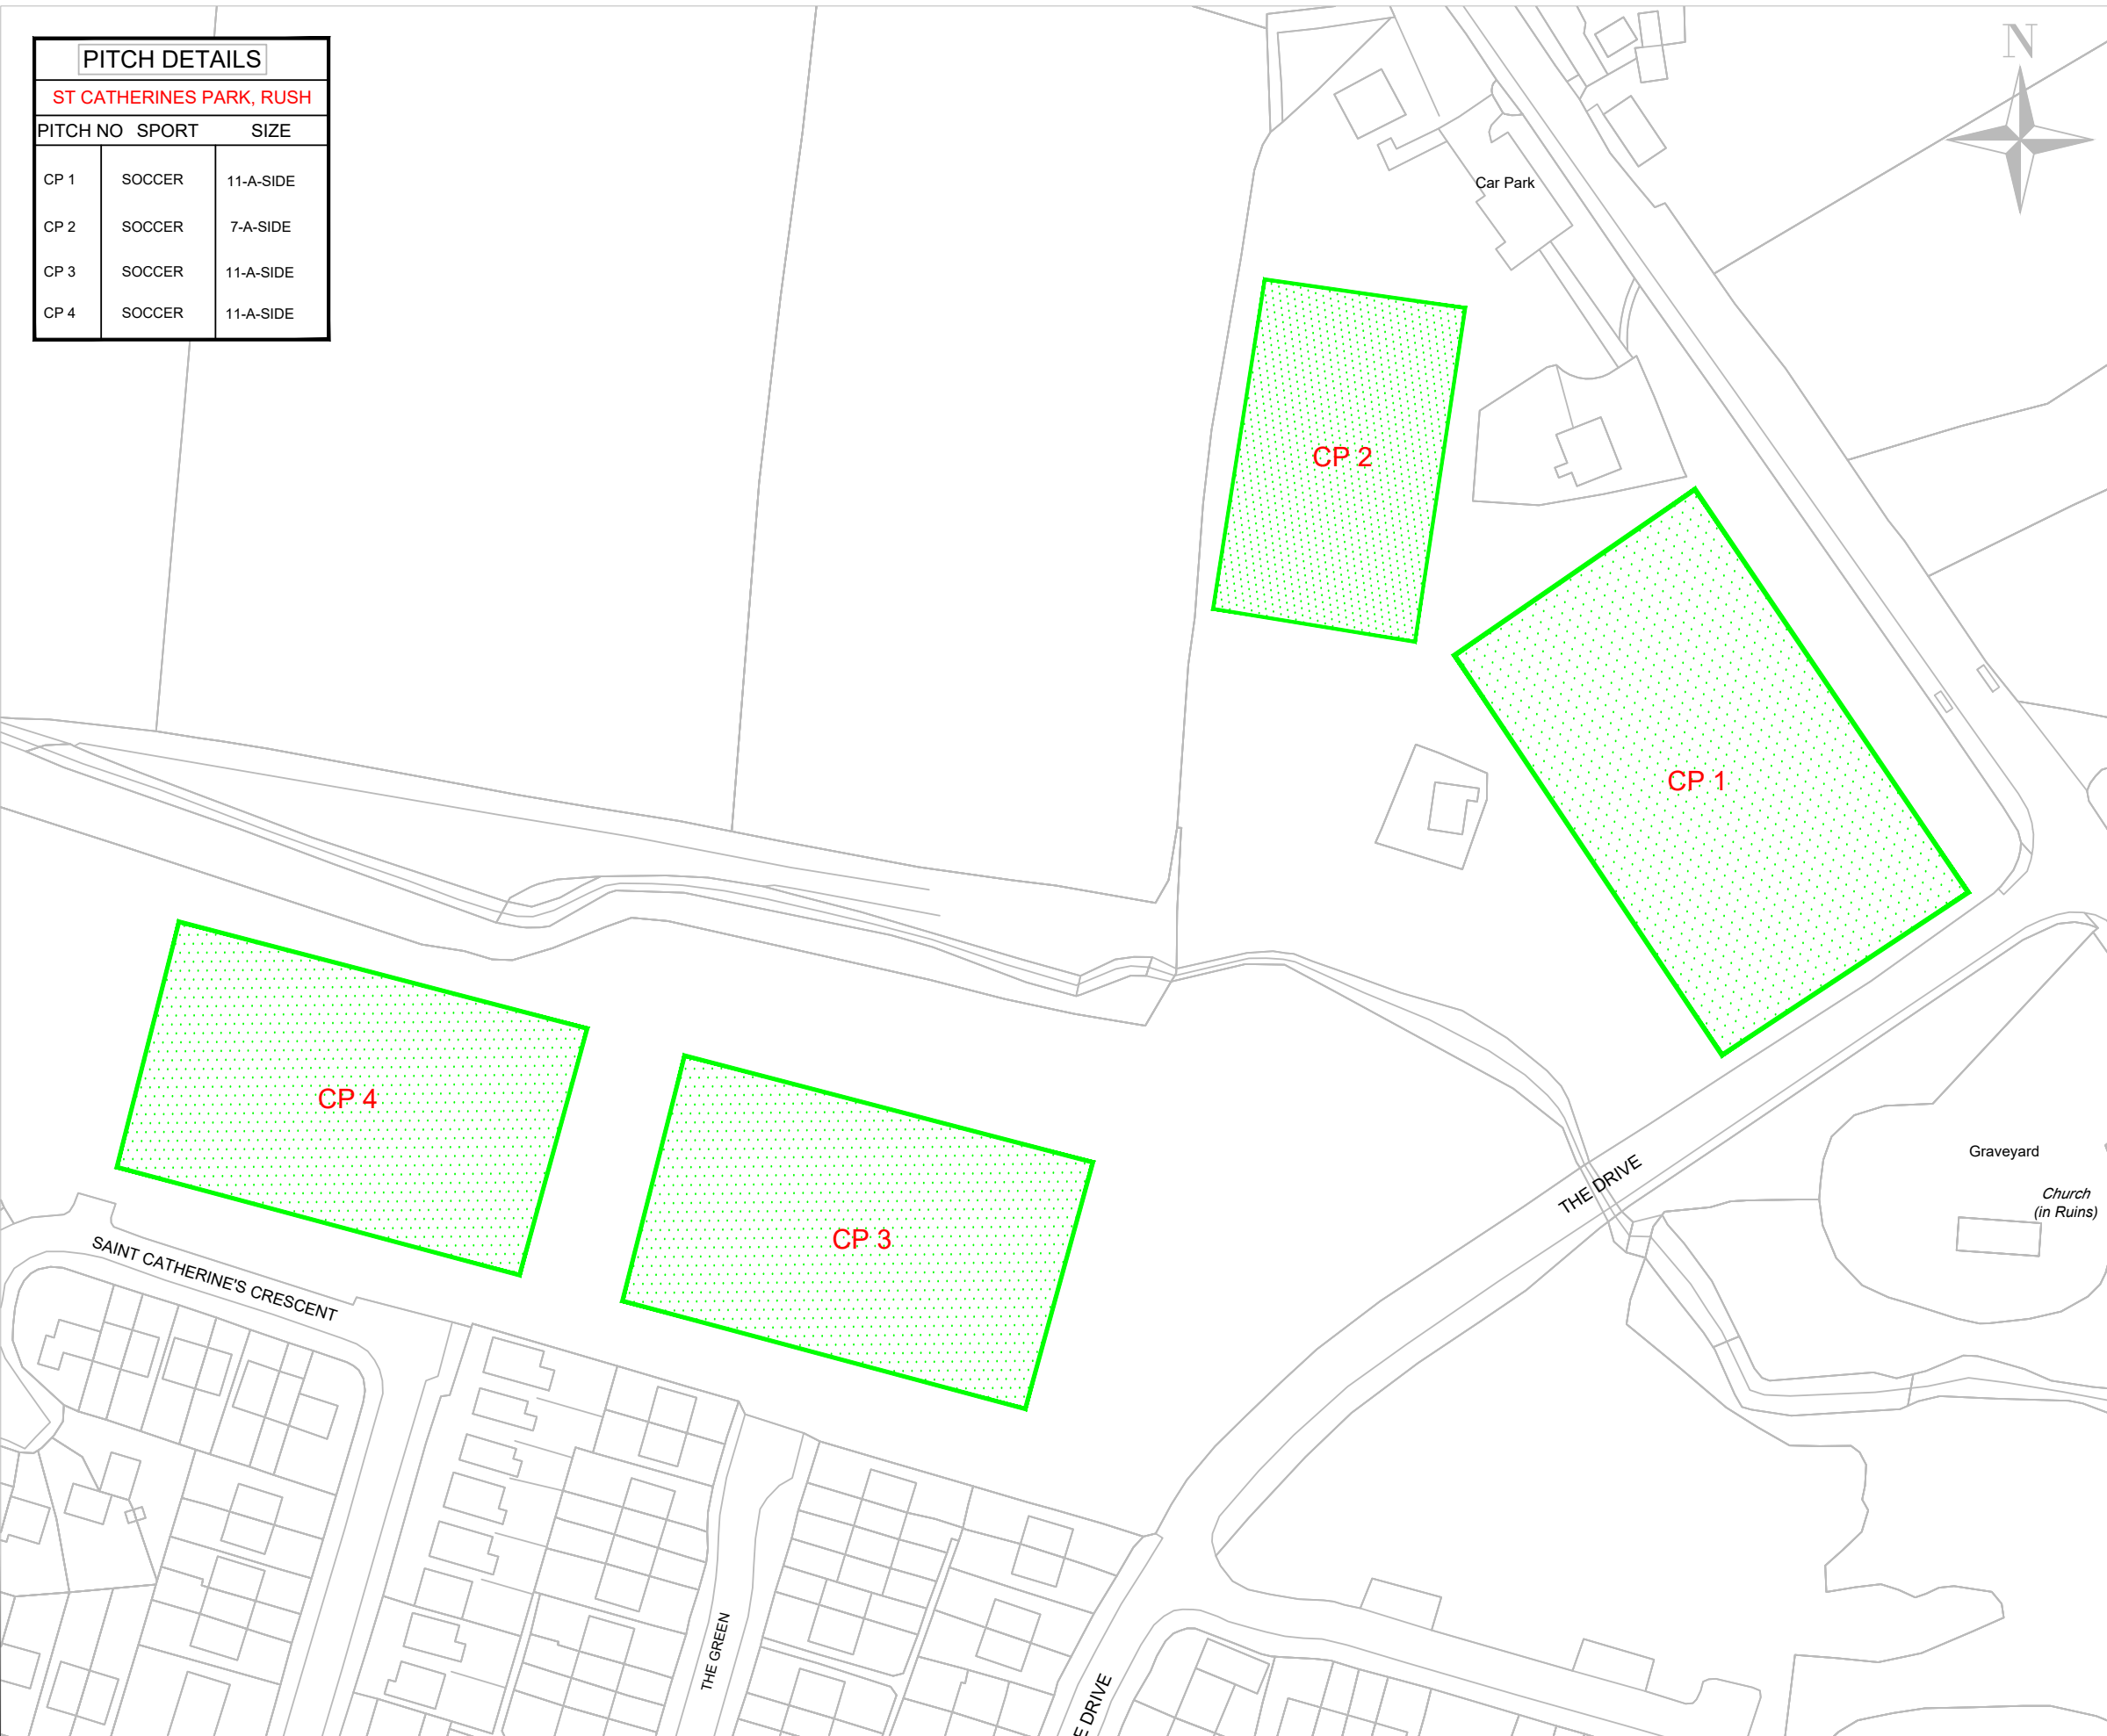

Comhairle Contae Fhine Gall
Fingal County Council

OPERATIONS DEPARTMENT
 FINGAL CIVIC OFFICES, GROVE RD, BLANCHARDSTOWN, DUBLIN 15
 Tel: (01) 890 5050, Fax: (01) 890 5079

SENIOR ENGINEER
 KAREN GALLAGHER

| No. | DATE | REVISION |
|-----|------|----------|
| | | |

| | |
|---------|---------|
| SCALE:- | NTS |
| DATE:- | JUNE 24 |
| DRAWN:- | SL |

| | |
|---|-------------------|
| DRAWING TITLE: ST CATHERINES PARK, RUSH | |
| PROJECT TITLE: GRASS PITCHES 24/25 | |
| EXEC PARKS SUPER AOC | SNR OFFICER AM |

| | |
|--------------|------|
| DRAWING. NO: | REV. |
| 2024-GP-35 | |