


PITCH DETAILS		
SWORDS MANOR		
PITCH NO	SPORT	SIZE
SM 1	SOCCER	11-A-SIDE
SM 2	SOCCER	11-A-SIDE
SM 3	SOCCER	5/S TRAINING
SM 4	SOCCER	5/S TRAINING

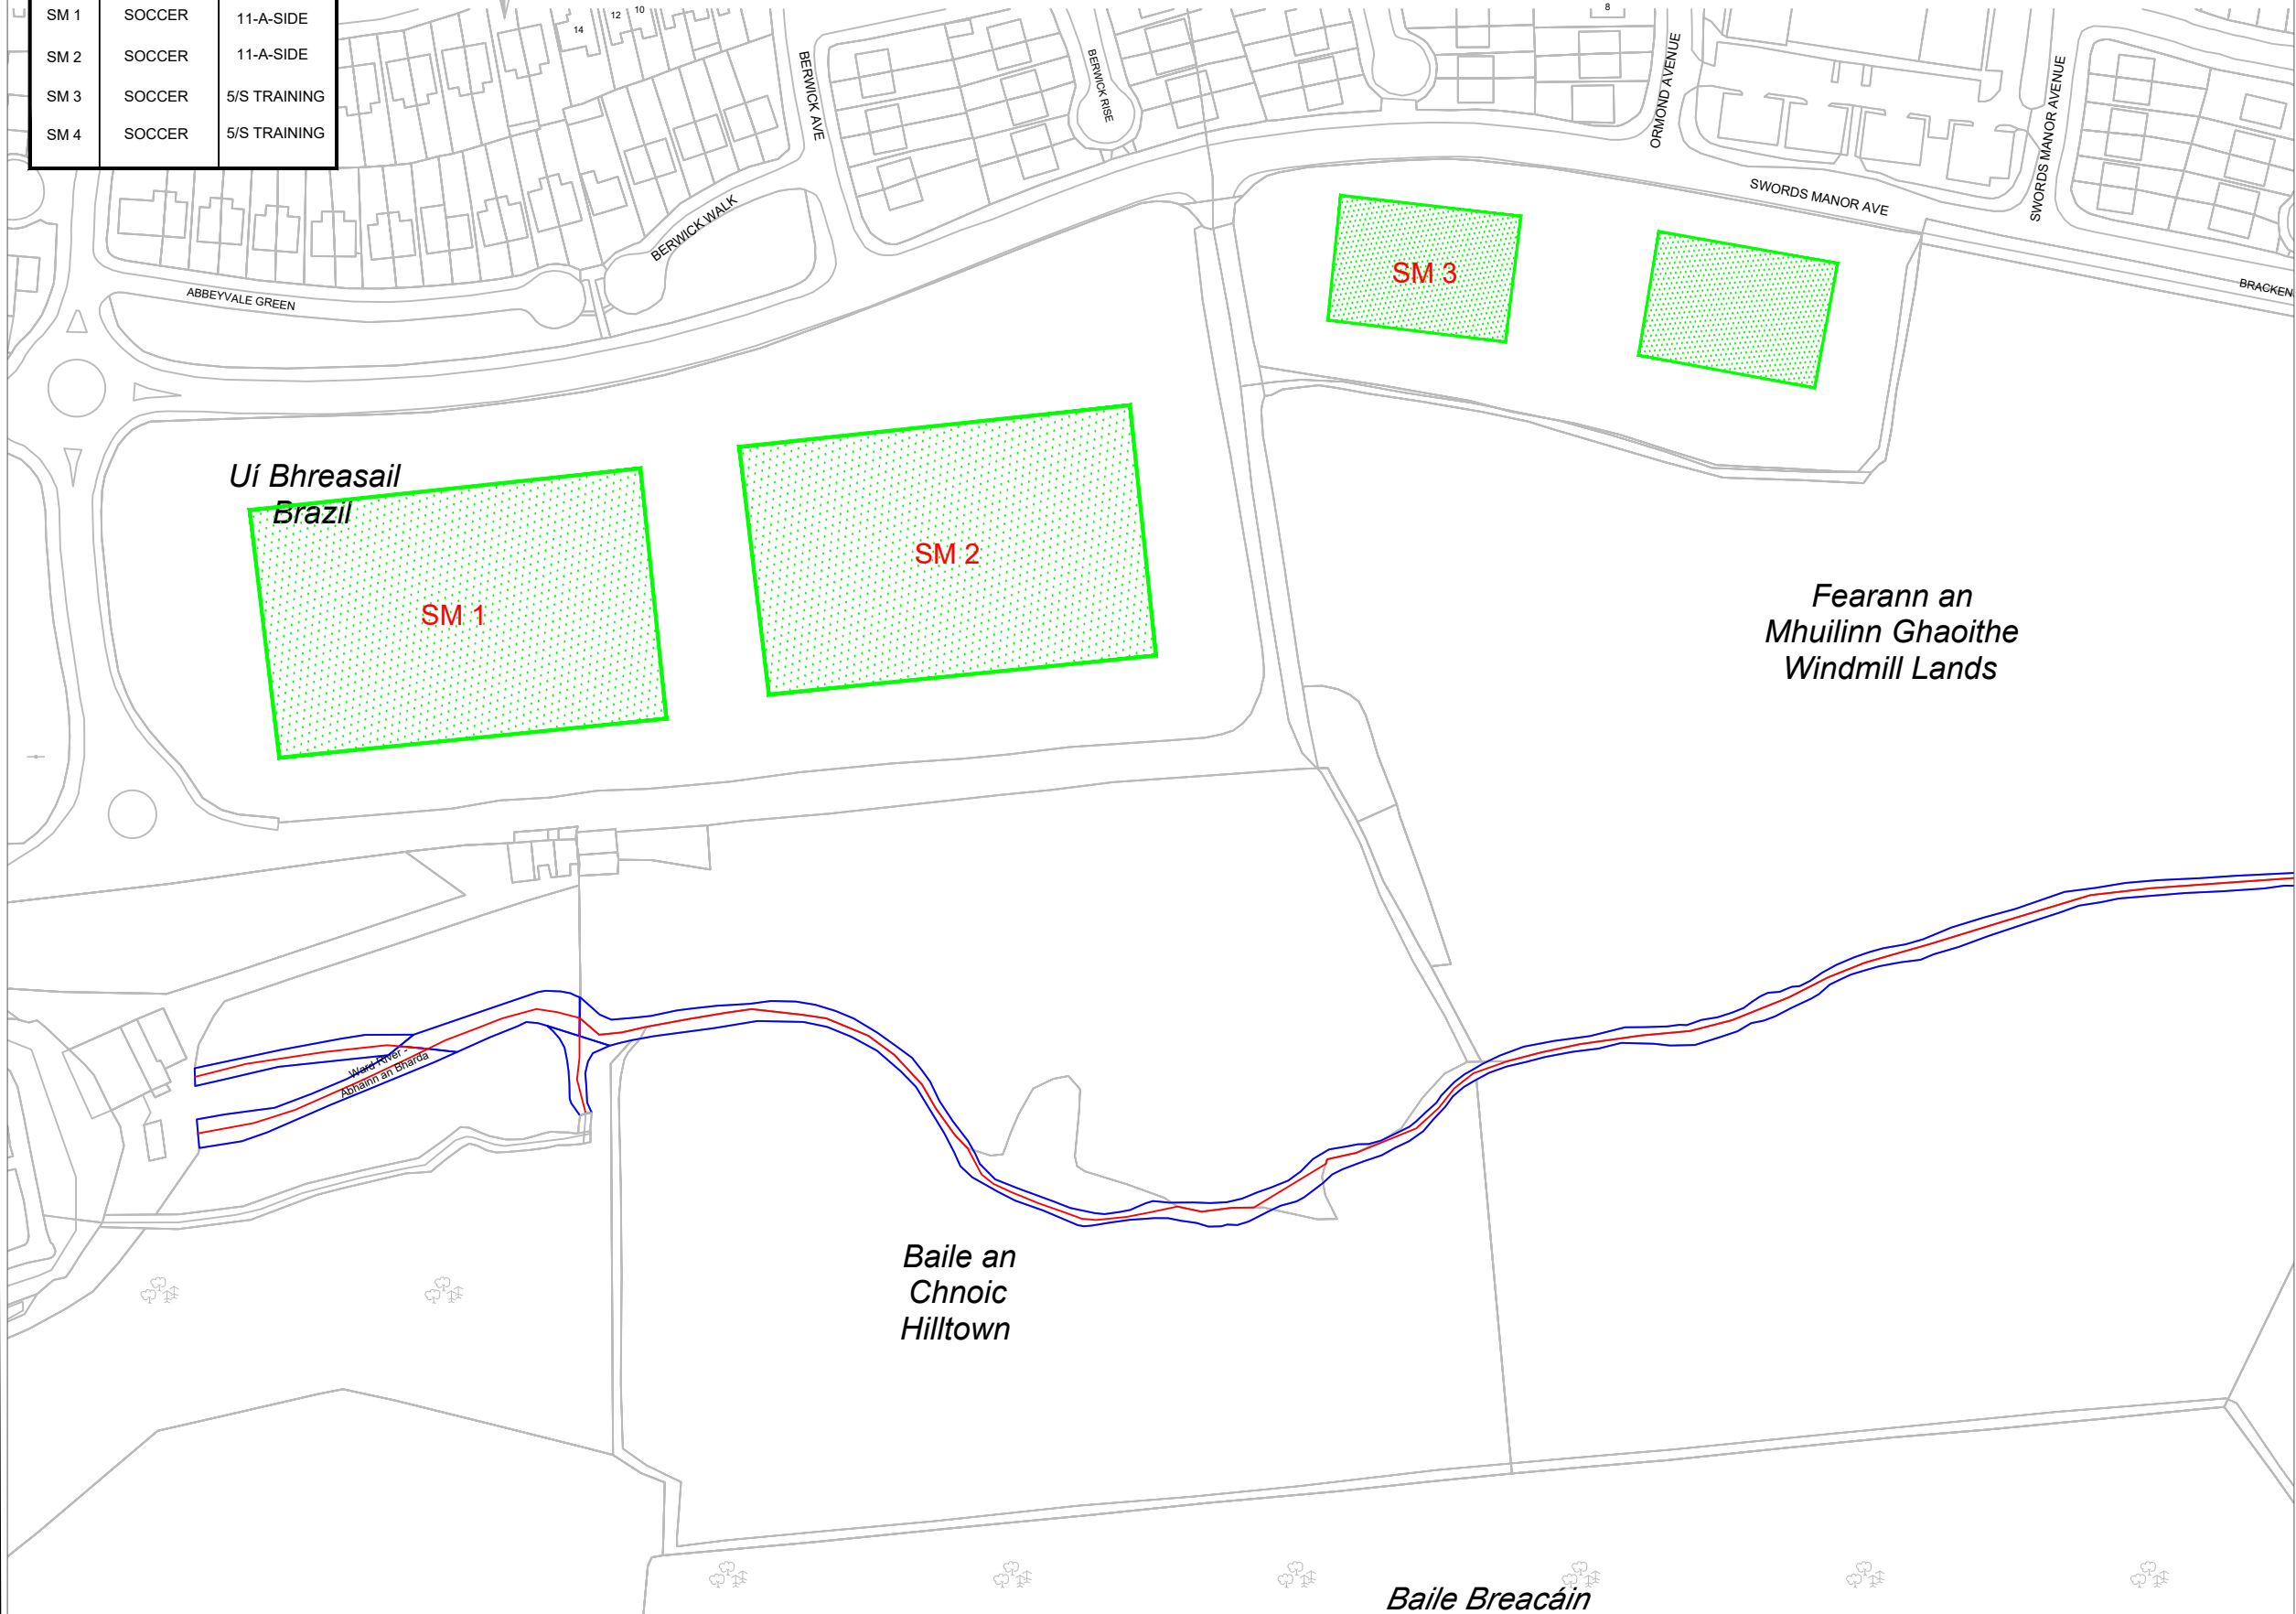

**Comhairle Contae Fhine Gall**  
**Fingal County Council**  
OPERATIONS DEPARTMENT  
 FINGAL CIVIC OFFICES, GROVE RD, BLANCHARDSTOWN, DUBLIN 15  
 Tel: (01) 890 5050, Fax: (01) 890 5079  
SENIOR ENGINEER  
 KAREN GALLAGHER

No.	DATE	REVISION
-	-	-

SCALE:-	NTS
DATE:-	JUNE 24
DRAWN:-	SL

DRAWING TITLE: SWORDS MANOR	
PROJECT TITLE: GRASS PITCHES 24/25	
EXEC PARKS SUPER	SNR OFFICER
AOC	AM

DRAWING. NO:	REV.
2024-GP-47	