



an Bhaile Townparks

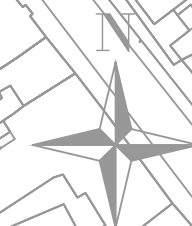

PITCH DETAILS		
TOWN PARK, SKERRIES		
PITCH NO	SPORT	SIZE
TP 1	GAA	FULL SIZE
TP 2	SOCCER	11-A-SIDE
TP 3	SOCCER	7-A-SIDE
TP 4	SOCCER	7-A-SIDE

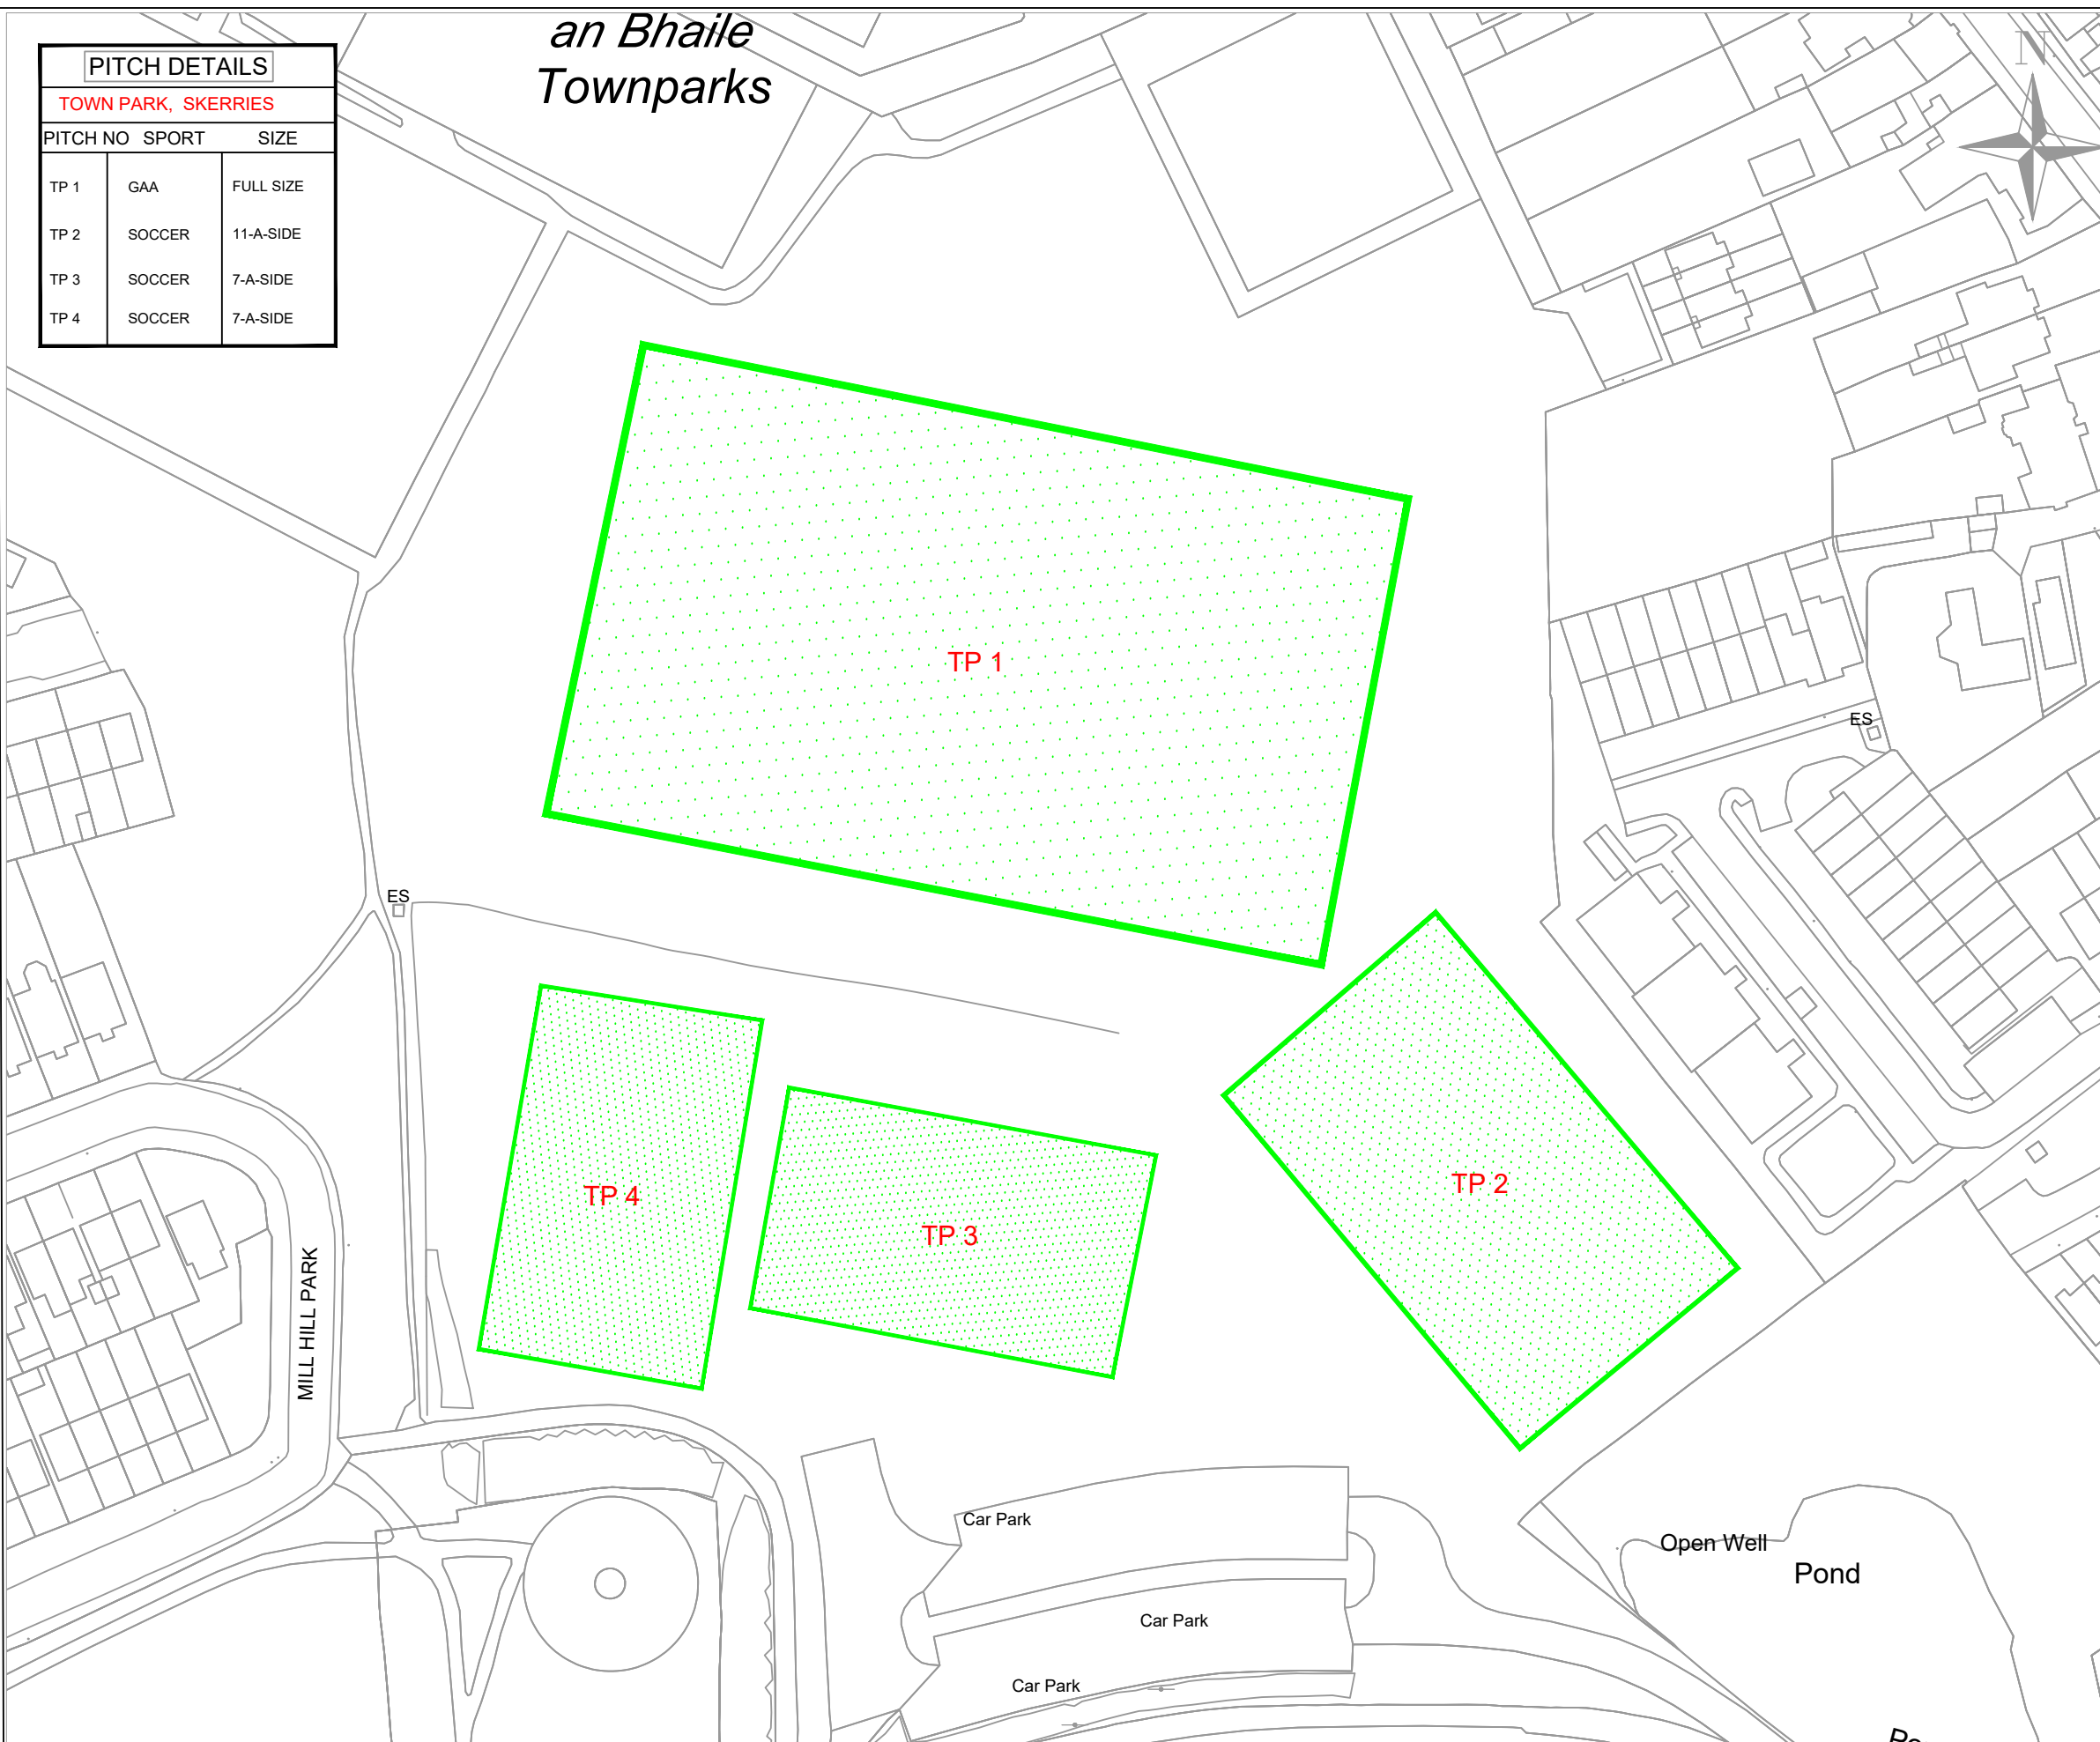

Comhairle Contae Fhine Gall
Fingal County Council
 OPERATIONS DEPARTMENT
 FINGAL CIVIC OFFICES, GROVE RD, BLANCHARDSTOWN, DUBLIN 15
 Tel: (01) 890 5050. Fax: (01) 890 5079

SENIOR ENGINEER
 KAREN GALLAGHER

No.	DATE	REVISION

SCALE:-	NTS
DATE:-	JUNE 24
DRAWN:-	SL

DRAWING TITLE: TOWN PARK, SKERRIES	
PROJECT TITLE: GRASS PITCHES 24/25	
EXEC PARKS SUPER AOC	SNR OFFICER AM

DRAWING. NO:	REV.
2024-GP-33	