


PITCH DETAILS		
WATERSIDE, MALAHIDE		
PITCH NO	SPORT	SIZE
WS 1	SOCCER	11-a-SIDE

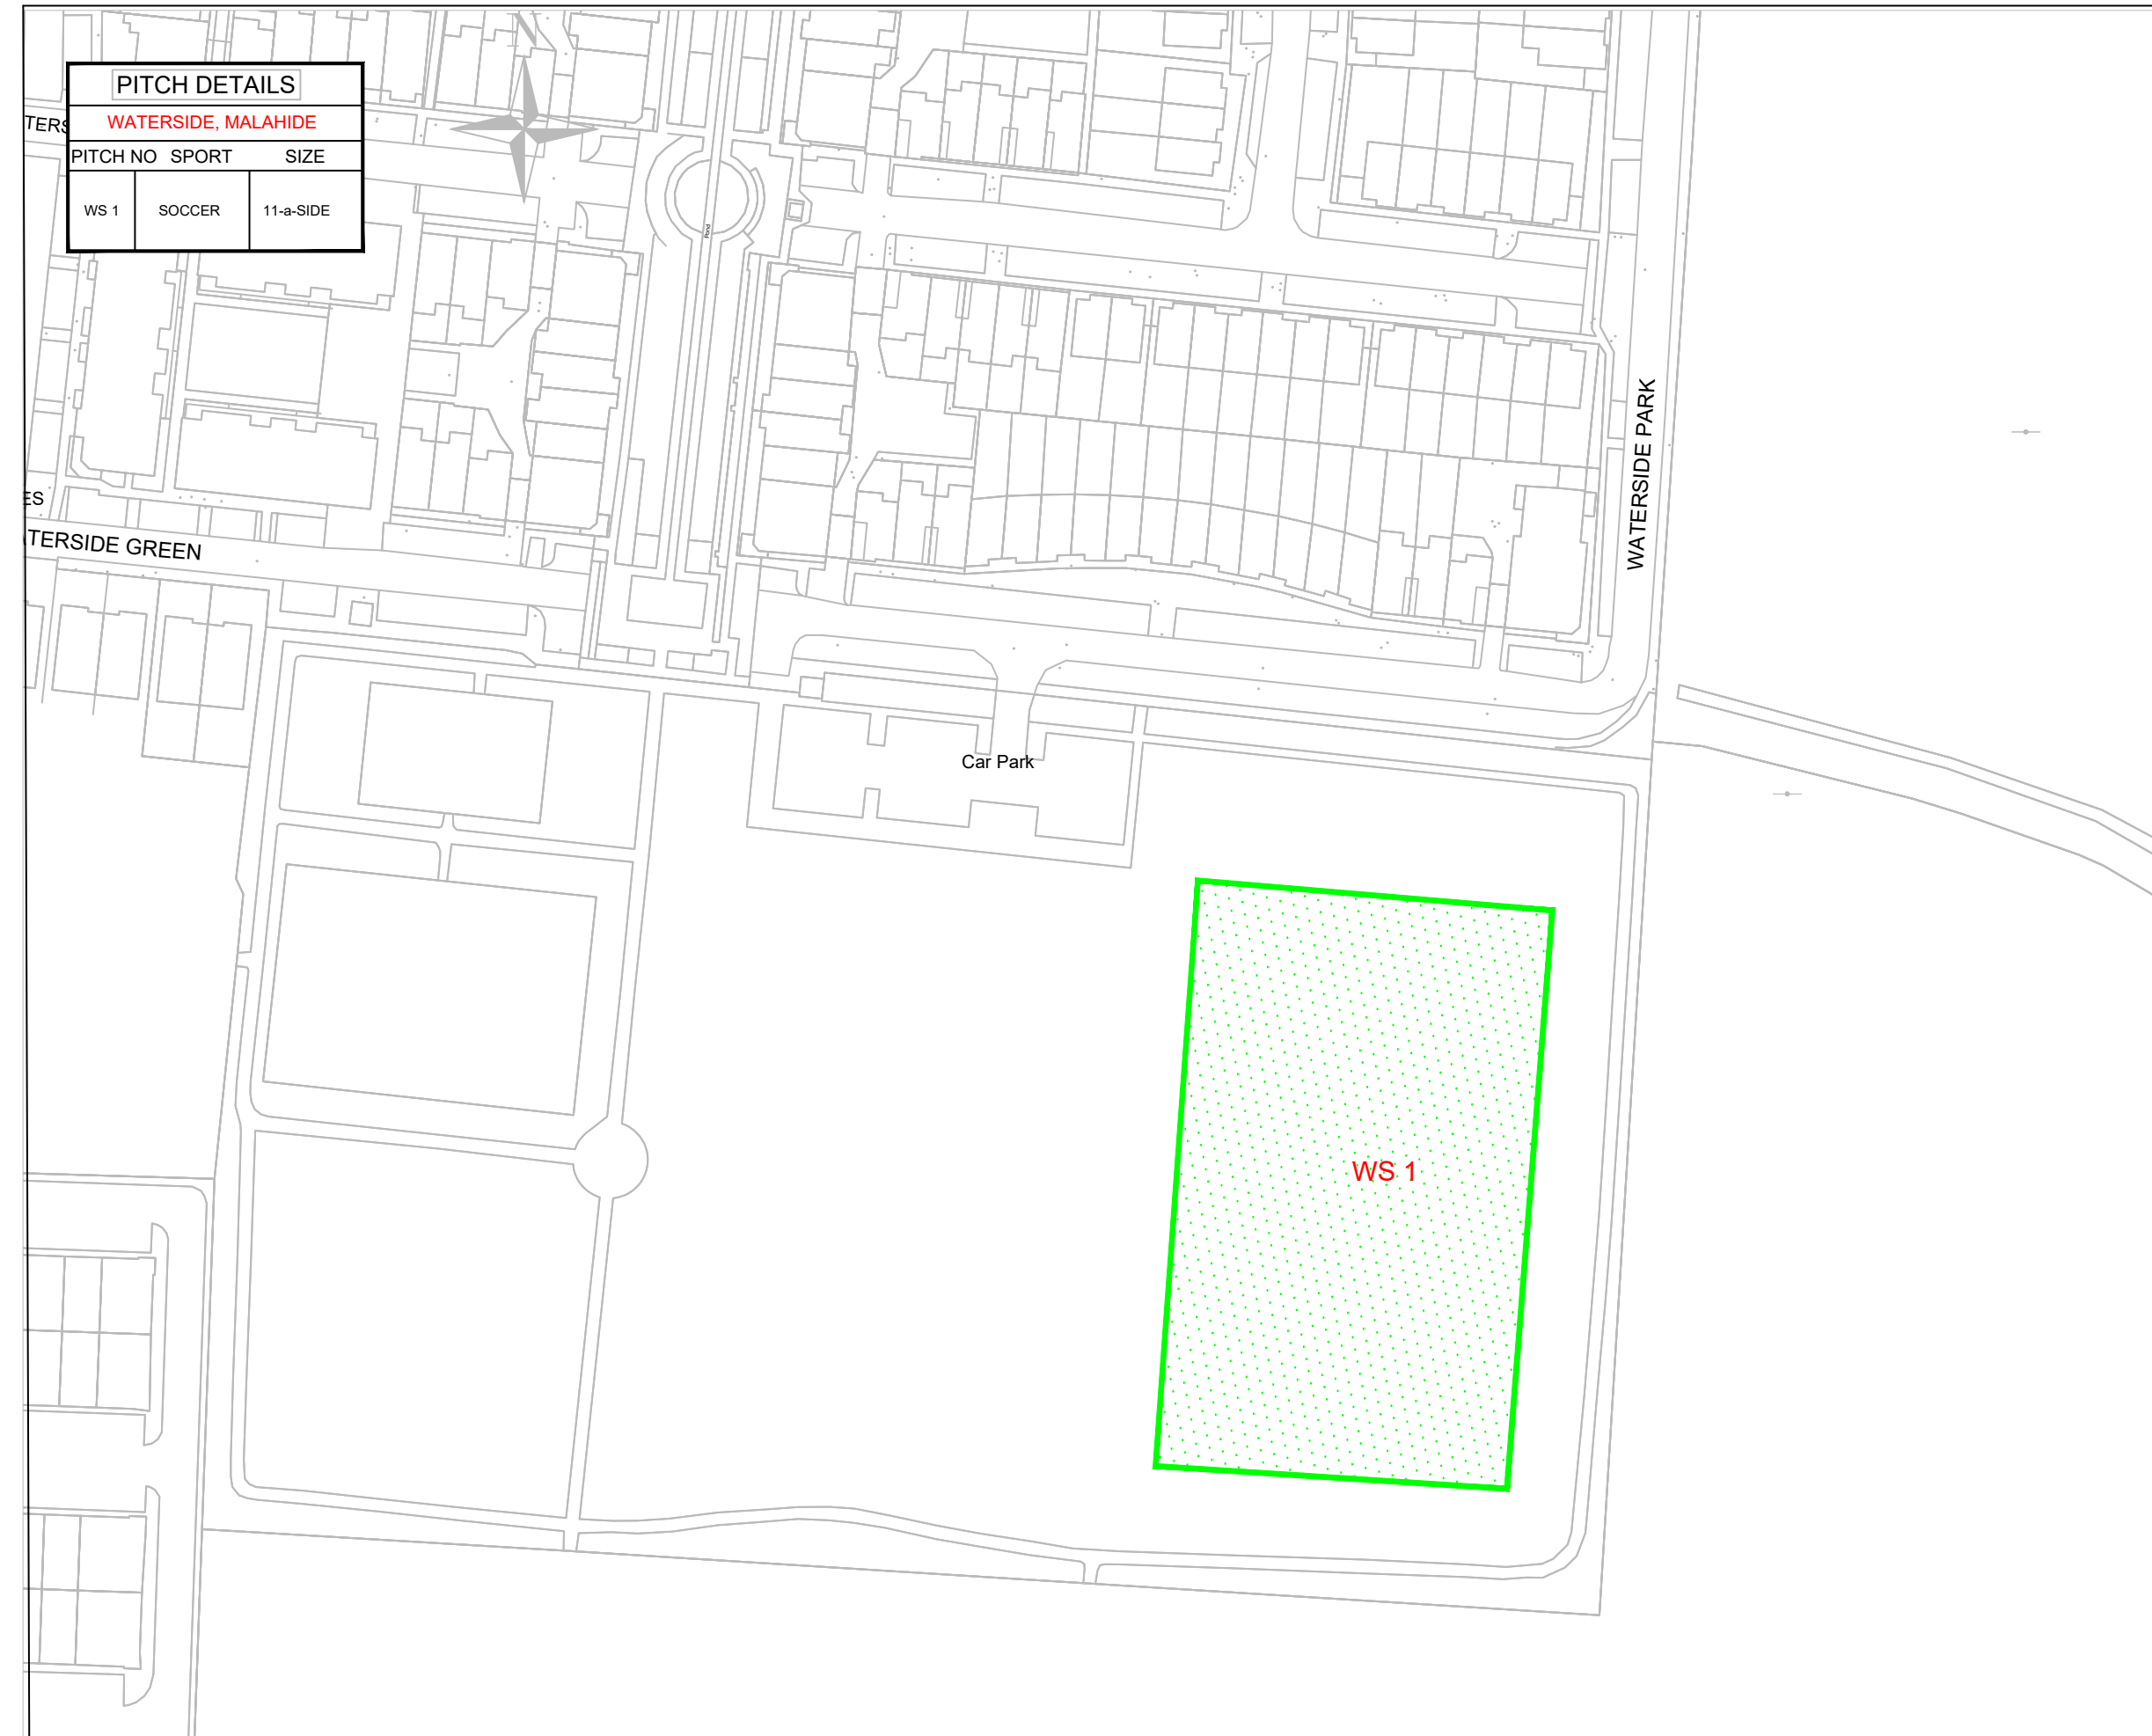

No.	DATE	REVISION

H/M	SCALE:-	NTS
	DATE:-	JUNE 25
	DRAWN:-	SL

DRAWING TITLE: WATERSIDE, MALAHIDE	
PROJECT TITLE: GRASS PITCHES 24/25	
EXEC PARKS SUPER AOC	SNR OFFICER AM

DRAWING. NO:	REV.
2024-GP-26	