


DETAIL A - SCHOOL AHEAD SIGN

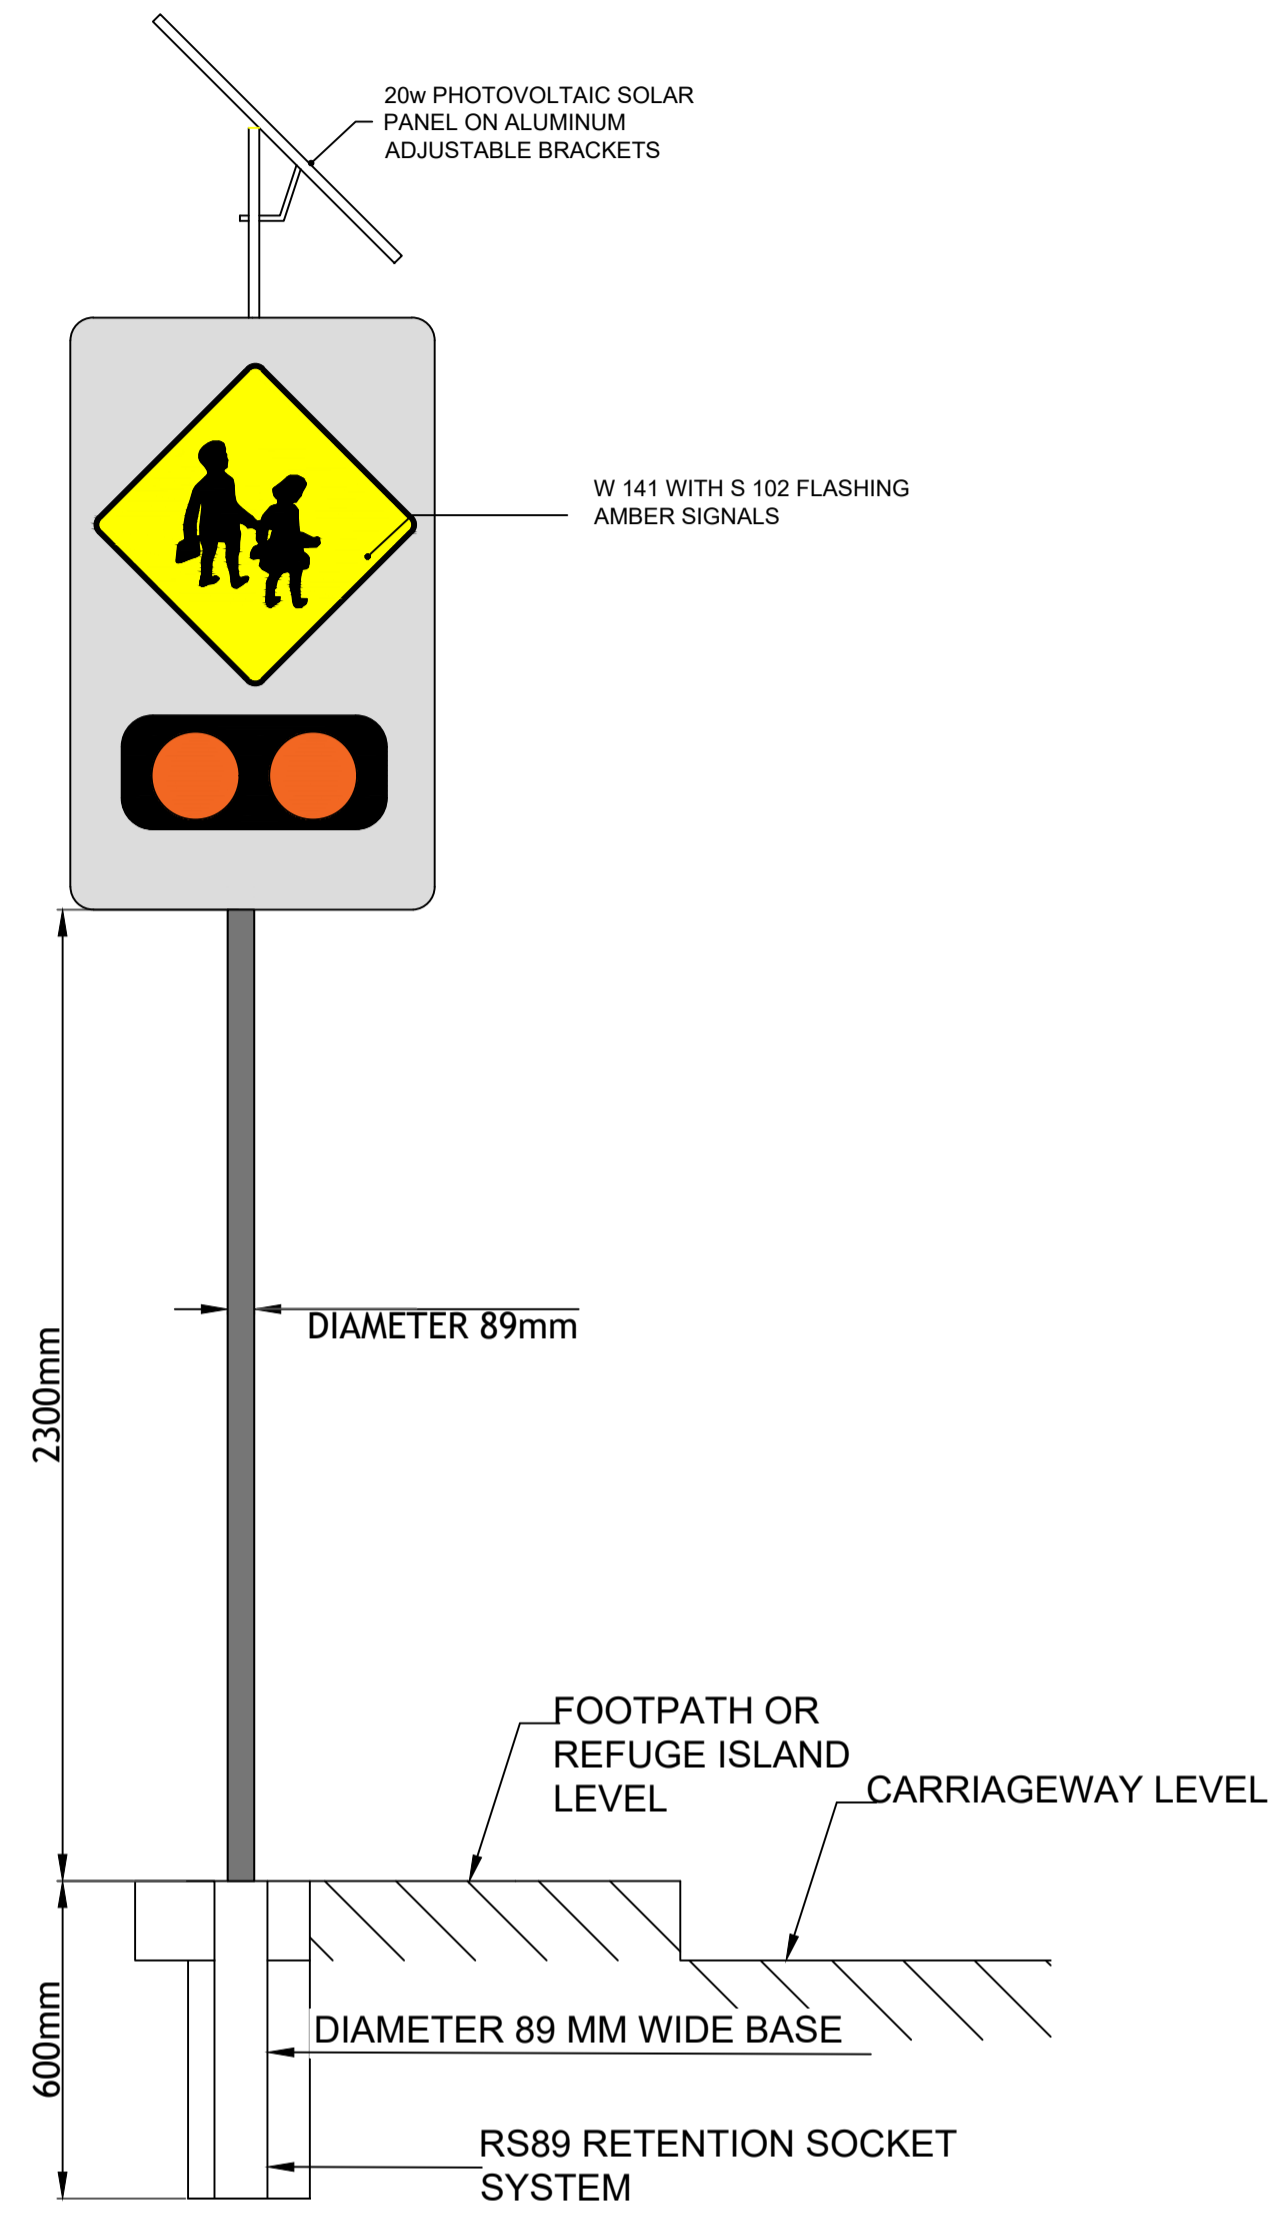

- Notes:-
1. Do not scale from this drawing
 2. All dimensions in metres unless stated otherwise.



Rev.	Date	Revision details	Drawn	Checked	Approved
A	06-09-23	For Review	RD	AM	AMP

© This drawing is the property of SYSTRA Limited and the information can only be reproduced with their prior permission.



2nd Floor, Riverview House
21-23 City Quay, Dublin 2
D02 FP21 Tel: +353 1 566 2028

Client: Fingal County Council

Project: Fingal County Council Safe Routes to School

Title: STANDARD DETAILS
Pope John Paul II National School

Drawn	RD	Checked	AM	Approved	AMP
Original dg. size	A1	Date	September 2023	Scale	NTS
Drawing Status	For Review	Drawing Number	SYS_FCC_S4_DD_STD_01	Rev.	A