
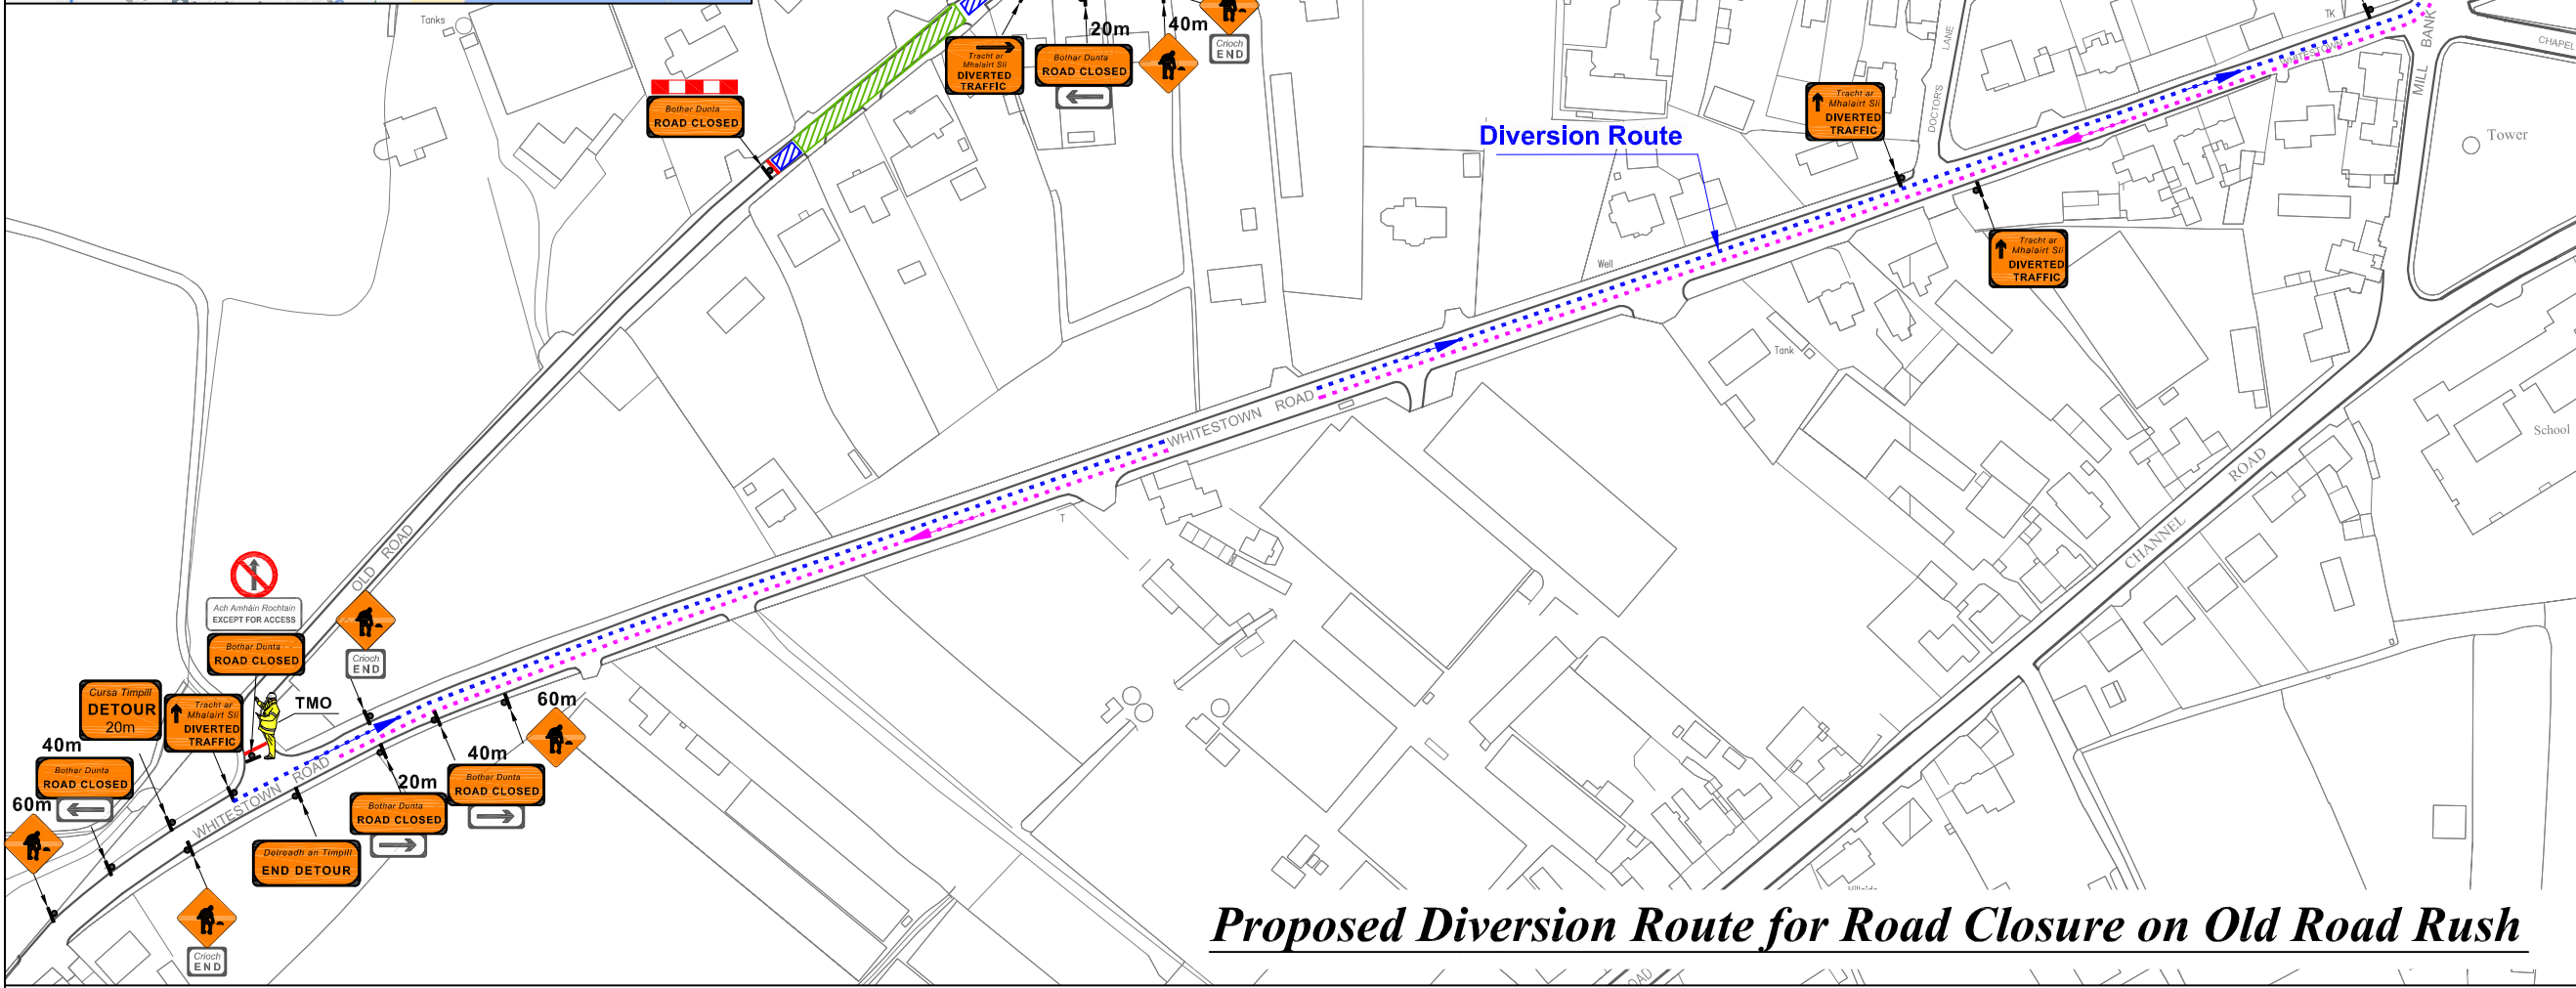


# CU 1272766 Pairc Na Blathanna, Old Road Rush

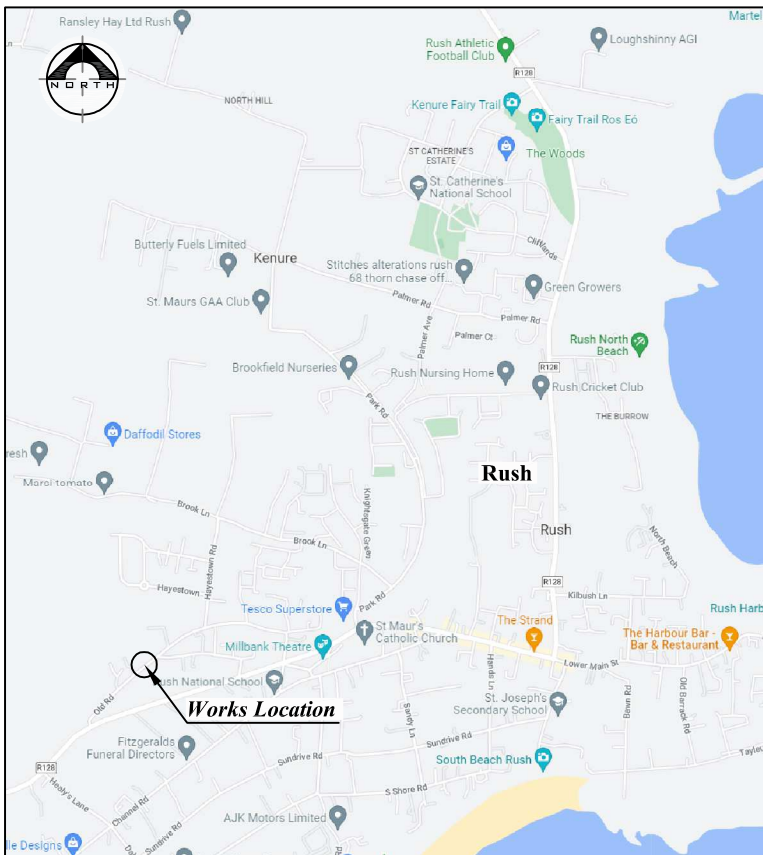

**LEGEND**

- Sign Location
- Lateral Safety Zone
- Approved Barrier System
- Traffic Cones
- Works Area Surrounded with Approved Barrier
- Longitudinal Safety Zone
- Pedestrian Route
- Diversion Route

- Design Parameters for Level 1(iii):**
- Statutory Speed of the Road - 50km/h
  - Distance between Adv. Signs: 20m
  - Number of Advance Signs: 2/No
  - Minimum Visibility of Signs: 50m
  - Longitudinal Safety Zone: 5m
  - Lateral Safety Zone: 0.5m
  - Leading Taper: 45deg
  - Taper Cone Spacing: 1m
  - Longitudinal Cone Spacing: 3m
  - Sign size: 600 X 600mm
  - Cone High: 750mm

- Note:**
- All signs to comply with Chapter 8 of the "Traffic Signs Manual"-Guidance Document.
  - All Traffic Management to be carried out in accordance with Chapter 8 of the "Traffic Signs Manual".
  - SSWP to be completed prior to works commencing
  - The Contractor shall be responsible for providing all required ramp access to all changes in road surface level where traffic runs on a temporary surface and also for cycle/pedestrian ramps where footpath, cycle paths or any surface which has a level discontinuity as a result of the works.
  - Exact sign positions to be agreed by TTOS implementing traffic management on site.
  - All safety zones to be maintained at all times.
  - All affected Parties and An Garda Siochana to be notified by NIARON prior to works commencing.
  - Signs to be positioned so as not to cause an obstruction to other road users.
  - All signs to be faced with retro-reflective material to class ref 2 of EN 12899.
  - All delineation devices should be designed in accordance with IS EN 13422.
  - Safety barrier to be in accordance with IS EN 1317.
  - "End of Roadworks" sign placed 20m to 50m from end of works area.
  - Pedestrian boards and ramps to be supplied and placed by NIARON.
  - Local access and emergency services access only will be catered for at all times.
  - Road closure to be manned.

## Proposed Diversion Route for Road Closure on Old Road Rush

	Rev:	Description:	Date:	Job Details:	Drawing:	Dwg no:
				Proposed ESB Works at CU 1272766 Pairc Na Blathanna Hayestown Old Road Rush County Dublin	Traffic Management Plan for Road Closure on Old Road Rush and Proposed Diversion Route	34
				Sheet:	Project/Job No:	Rev:
					Drawn By: AK	Scale: As Shown
					Date: June 2024	