


***TRAFFIC MANAGEMENT SCHEME***

***for***


***Rush Harbour Festival***

***on behalf of***

***RUSH TOURISM & HERITAGE***

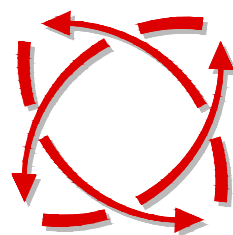

***FREEFLOW  
TRAFFIC  
MANAGEMENT***

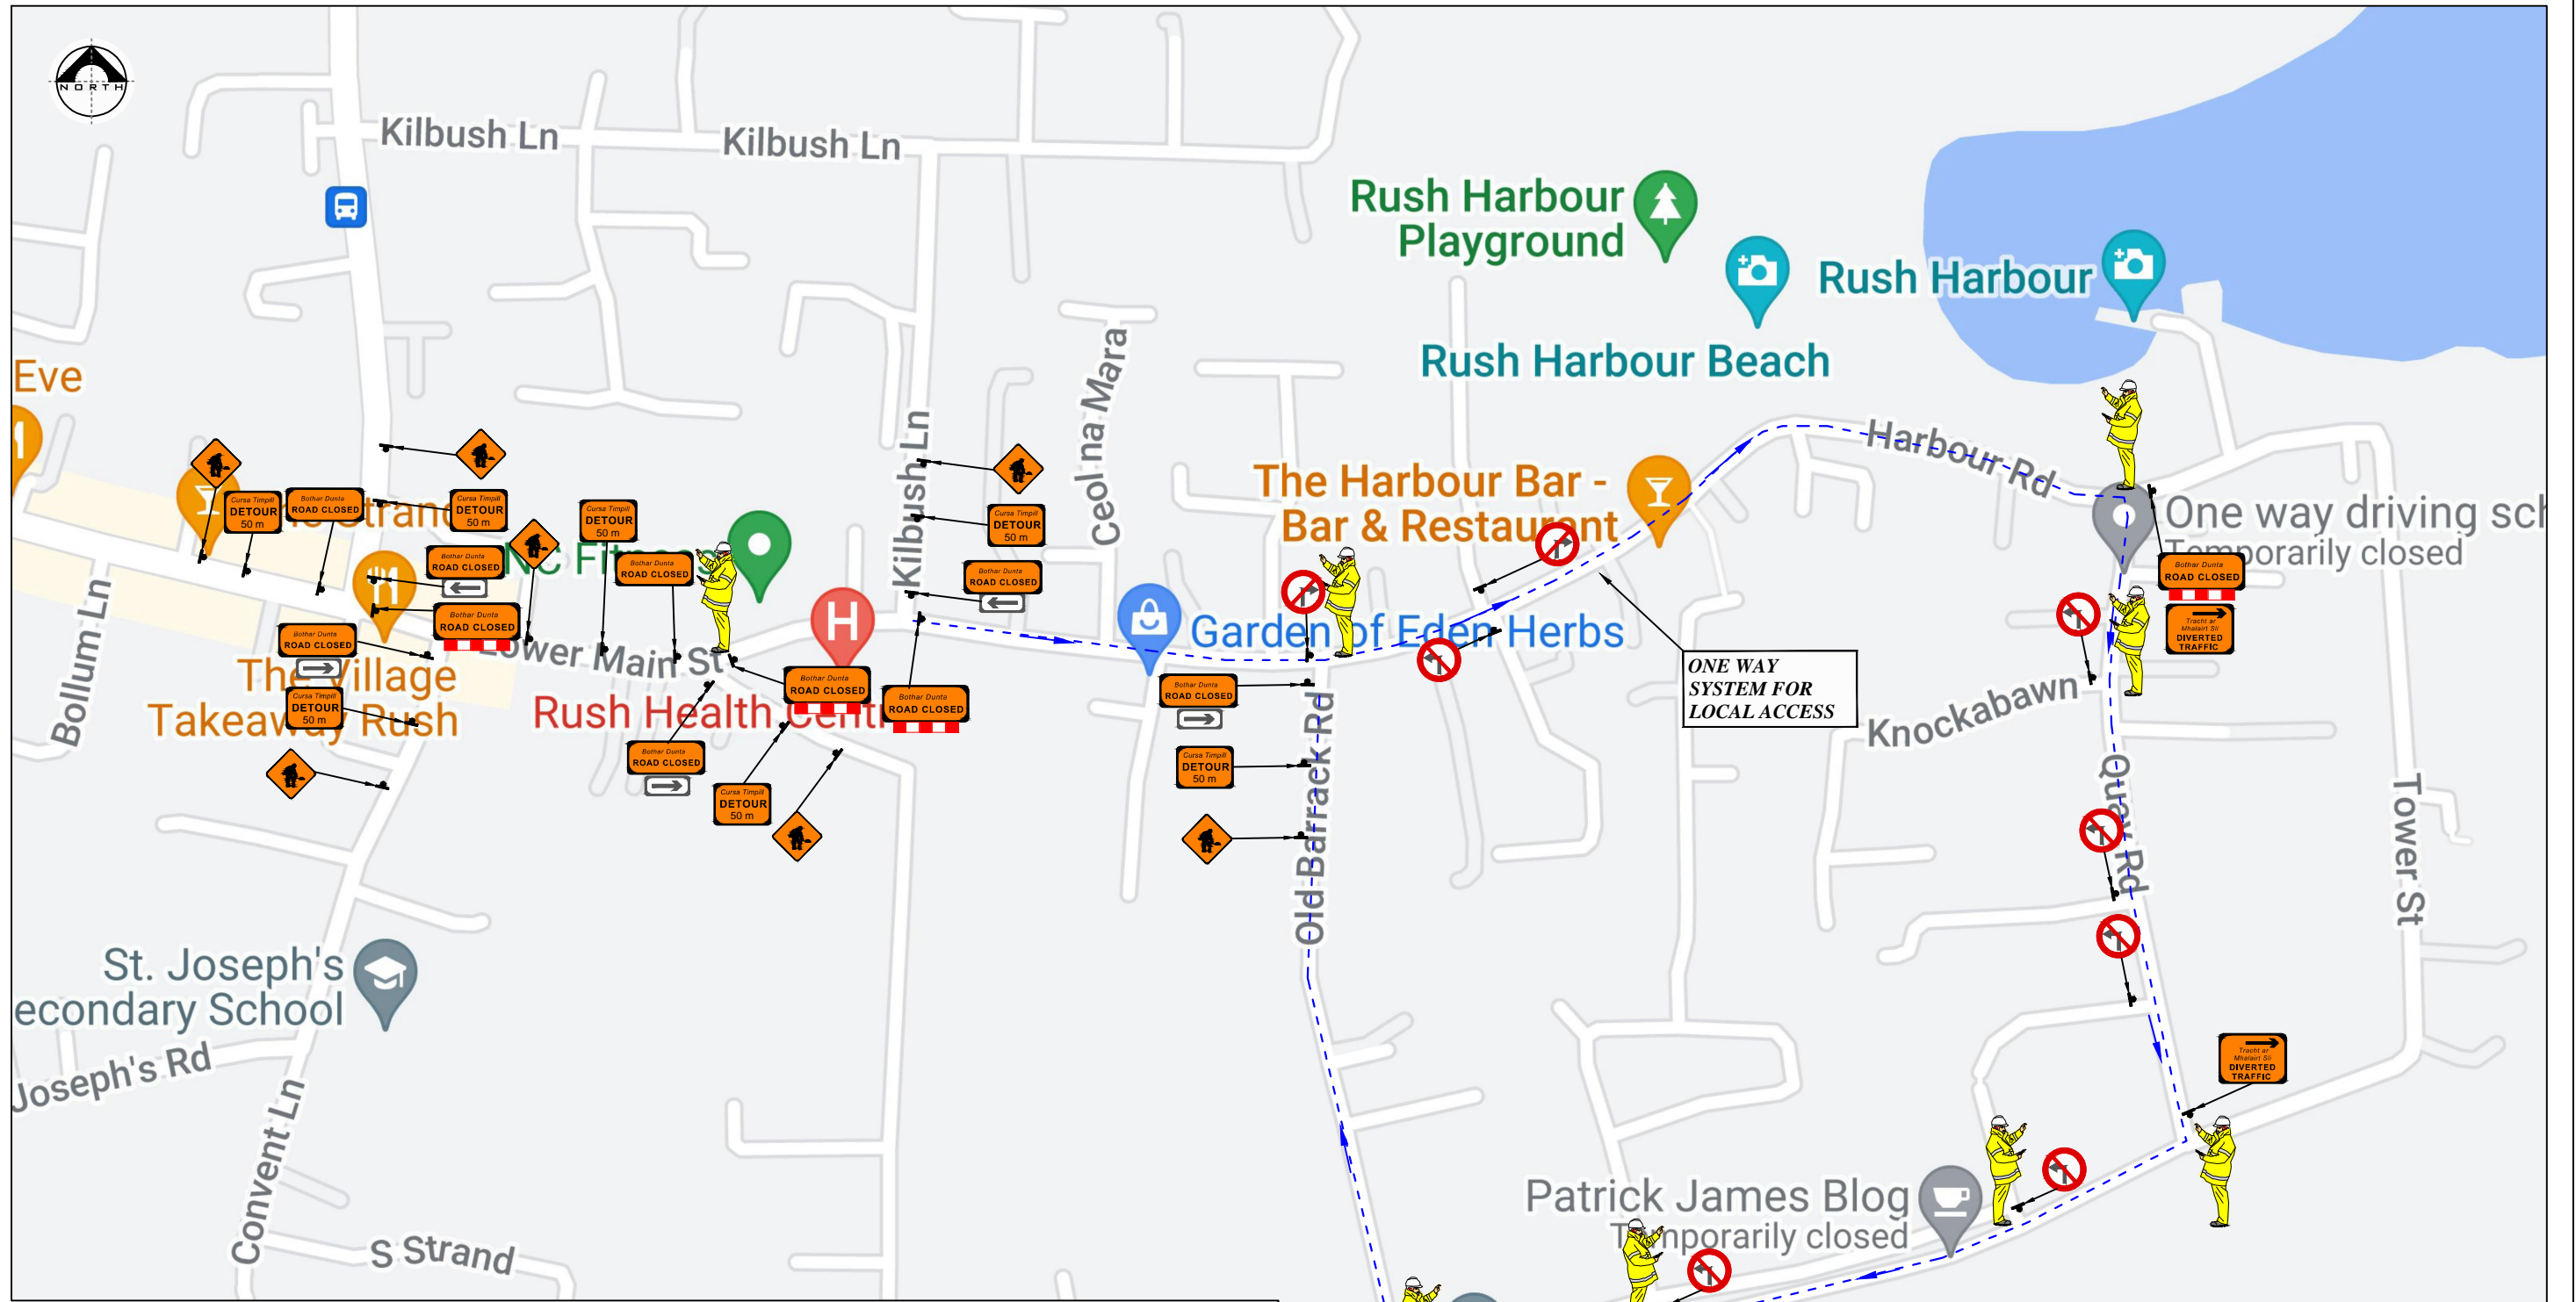


- Note:**
1. All signs to comply with Chapter 8 of the "Traffic Signs Manual" - Guidance Document.
  2. All Traffic Management to be carried out in accordance with Chapter 8 of the "Traffic Signs Manual".
  3. Detailed Risk Assessment to be carried out prior to the installation of Traffic Management System.
  4. Exact sign positions to be agreed on site.
  5. All affected Parties and An Garda Síochána to be notified prior to works commencing.
  6. Signs to be positioned so as not to cause an obstruction to other road users.
  7. All signs to be faced with retro-reflective material to class ref 2 of EN 12899.
  8. All signage to be as per tables 8.2.2.2-8.2.2.9 of the "Traffic Signs Manual" - Guidance Document.
  9. Road closure to be manned at all times.


**LEGEND**

- Sign Location
- Lane Closed Barrier
- Traffic route



Rev:	Description:	Date:	Job Details:	Drawing:	Dwg no:
			Traffic Management Plan for Rush Harbour Festival	T.M. Plan for Traffic Diversions Route	01
			Sheet:	Drawn By:	Rev:
			Project/Job no:	BB	00
				Date:	Scale:
				July 2024	As Shown

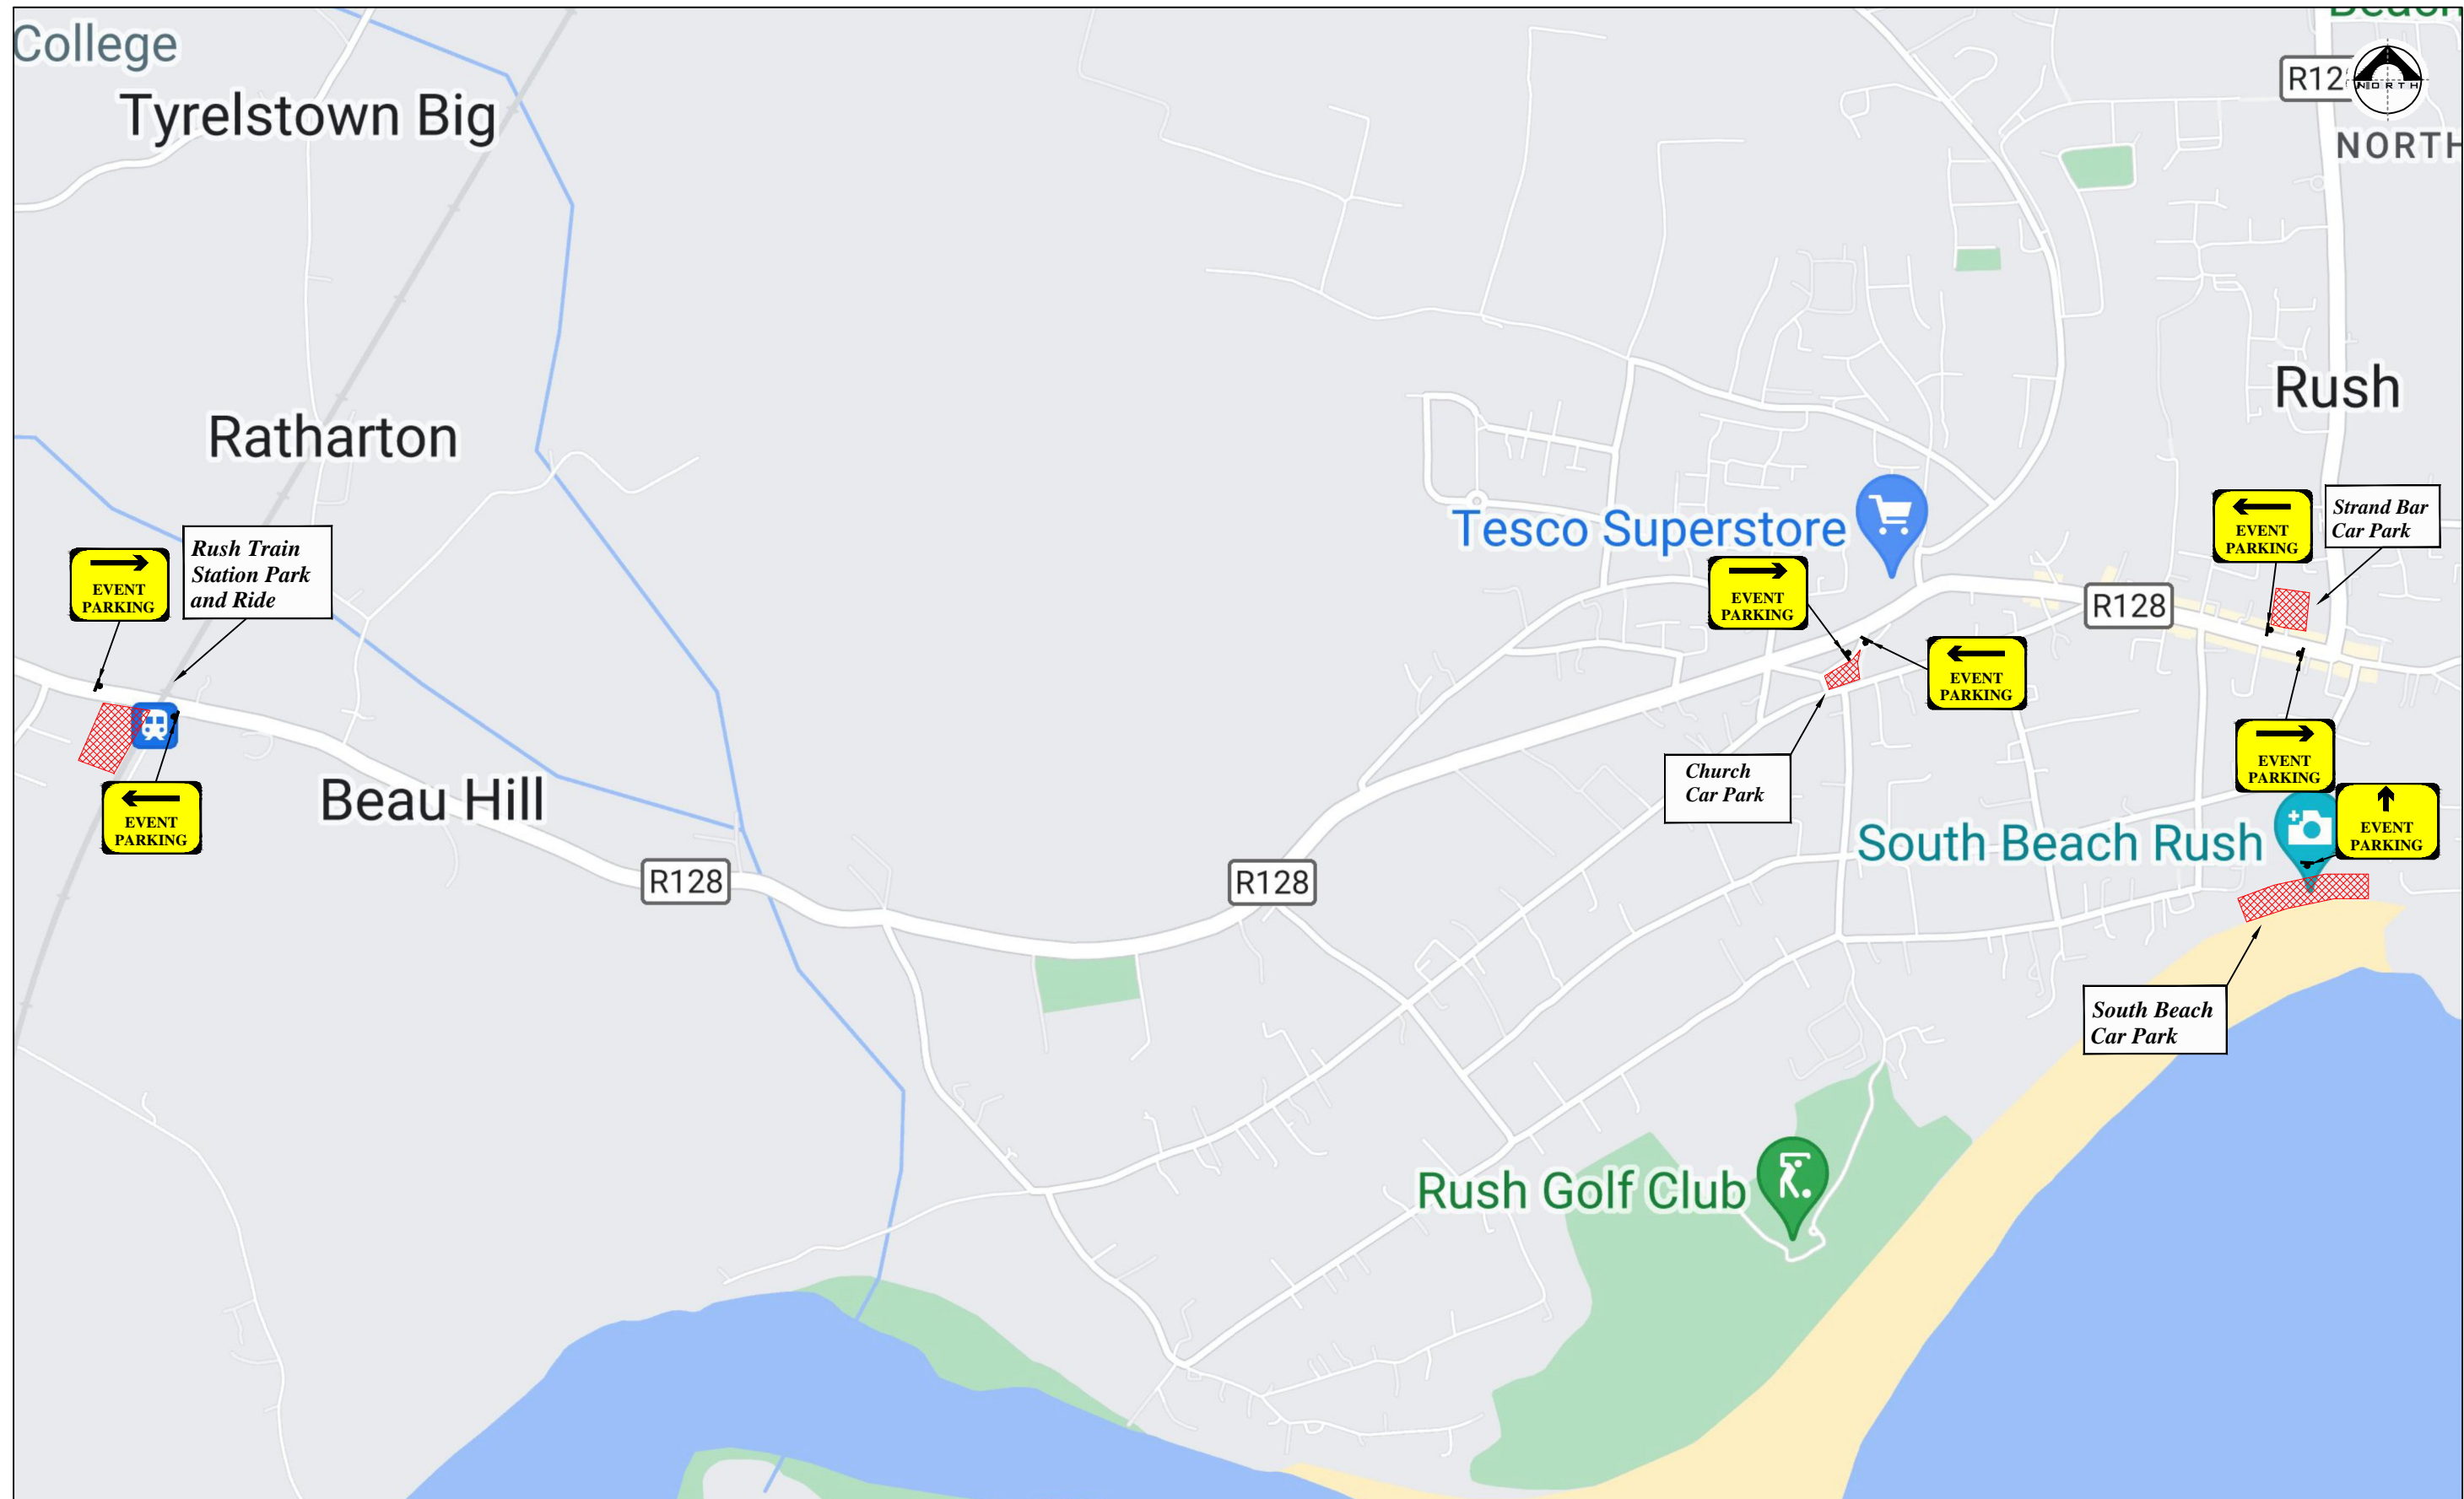

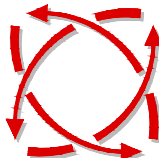 <b>FREEFLOW TRAFFIC MANAGEMENT</b>	Rev:	Description:	Date:	Job Details: Traffic Management Plan for Rush Harbour Festival		Drawing: T.M. Plan for Event Parking Signage		Dwg no: 02
								Rev: 00
				Sheet:	Project/Job no:	Drawn By: BB	Date: July 2024	Scale: As Shown