



DETOUR ROUTE - HARRY REYNOLDS RD - SECTION 2

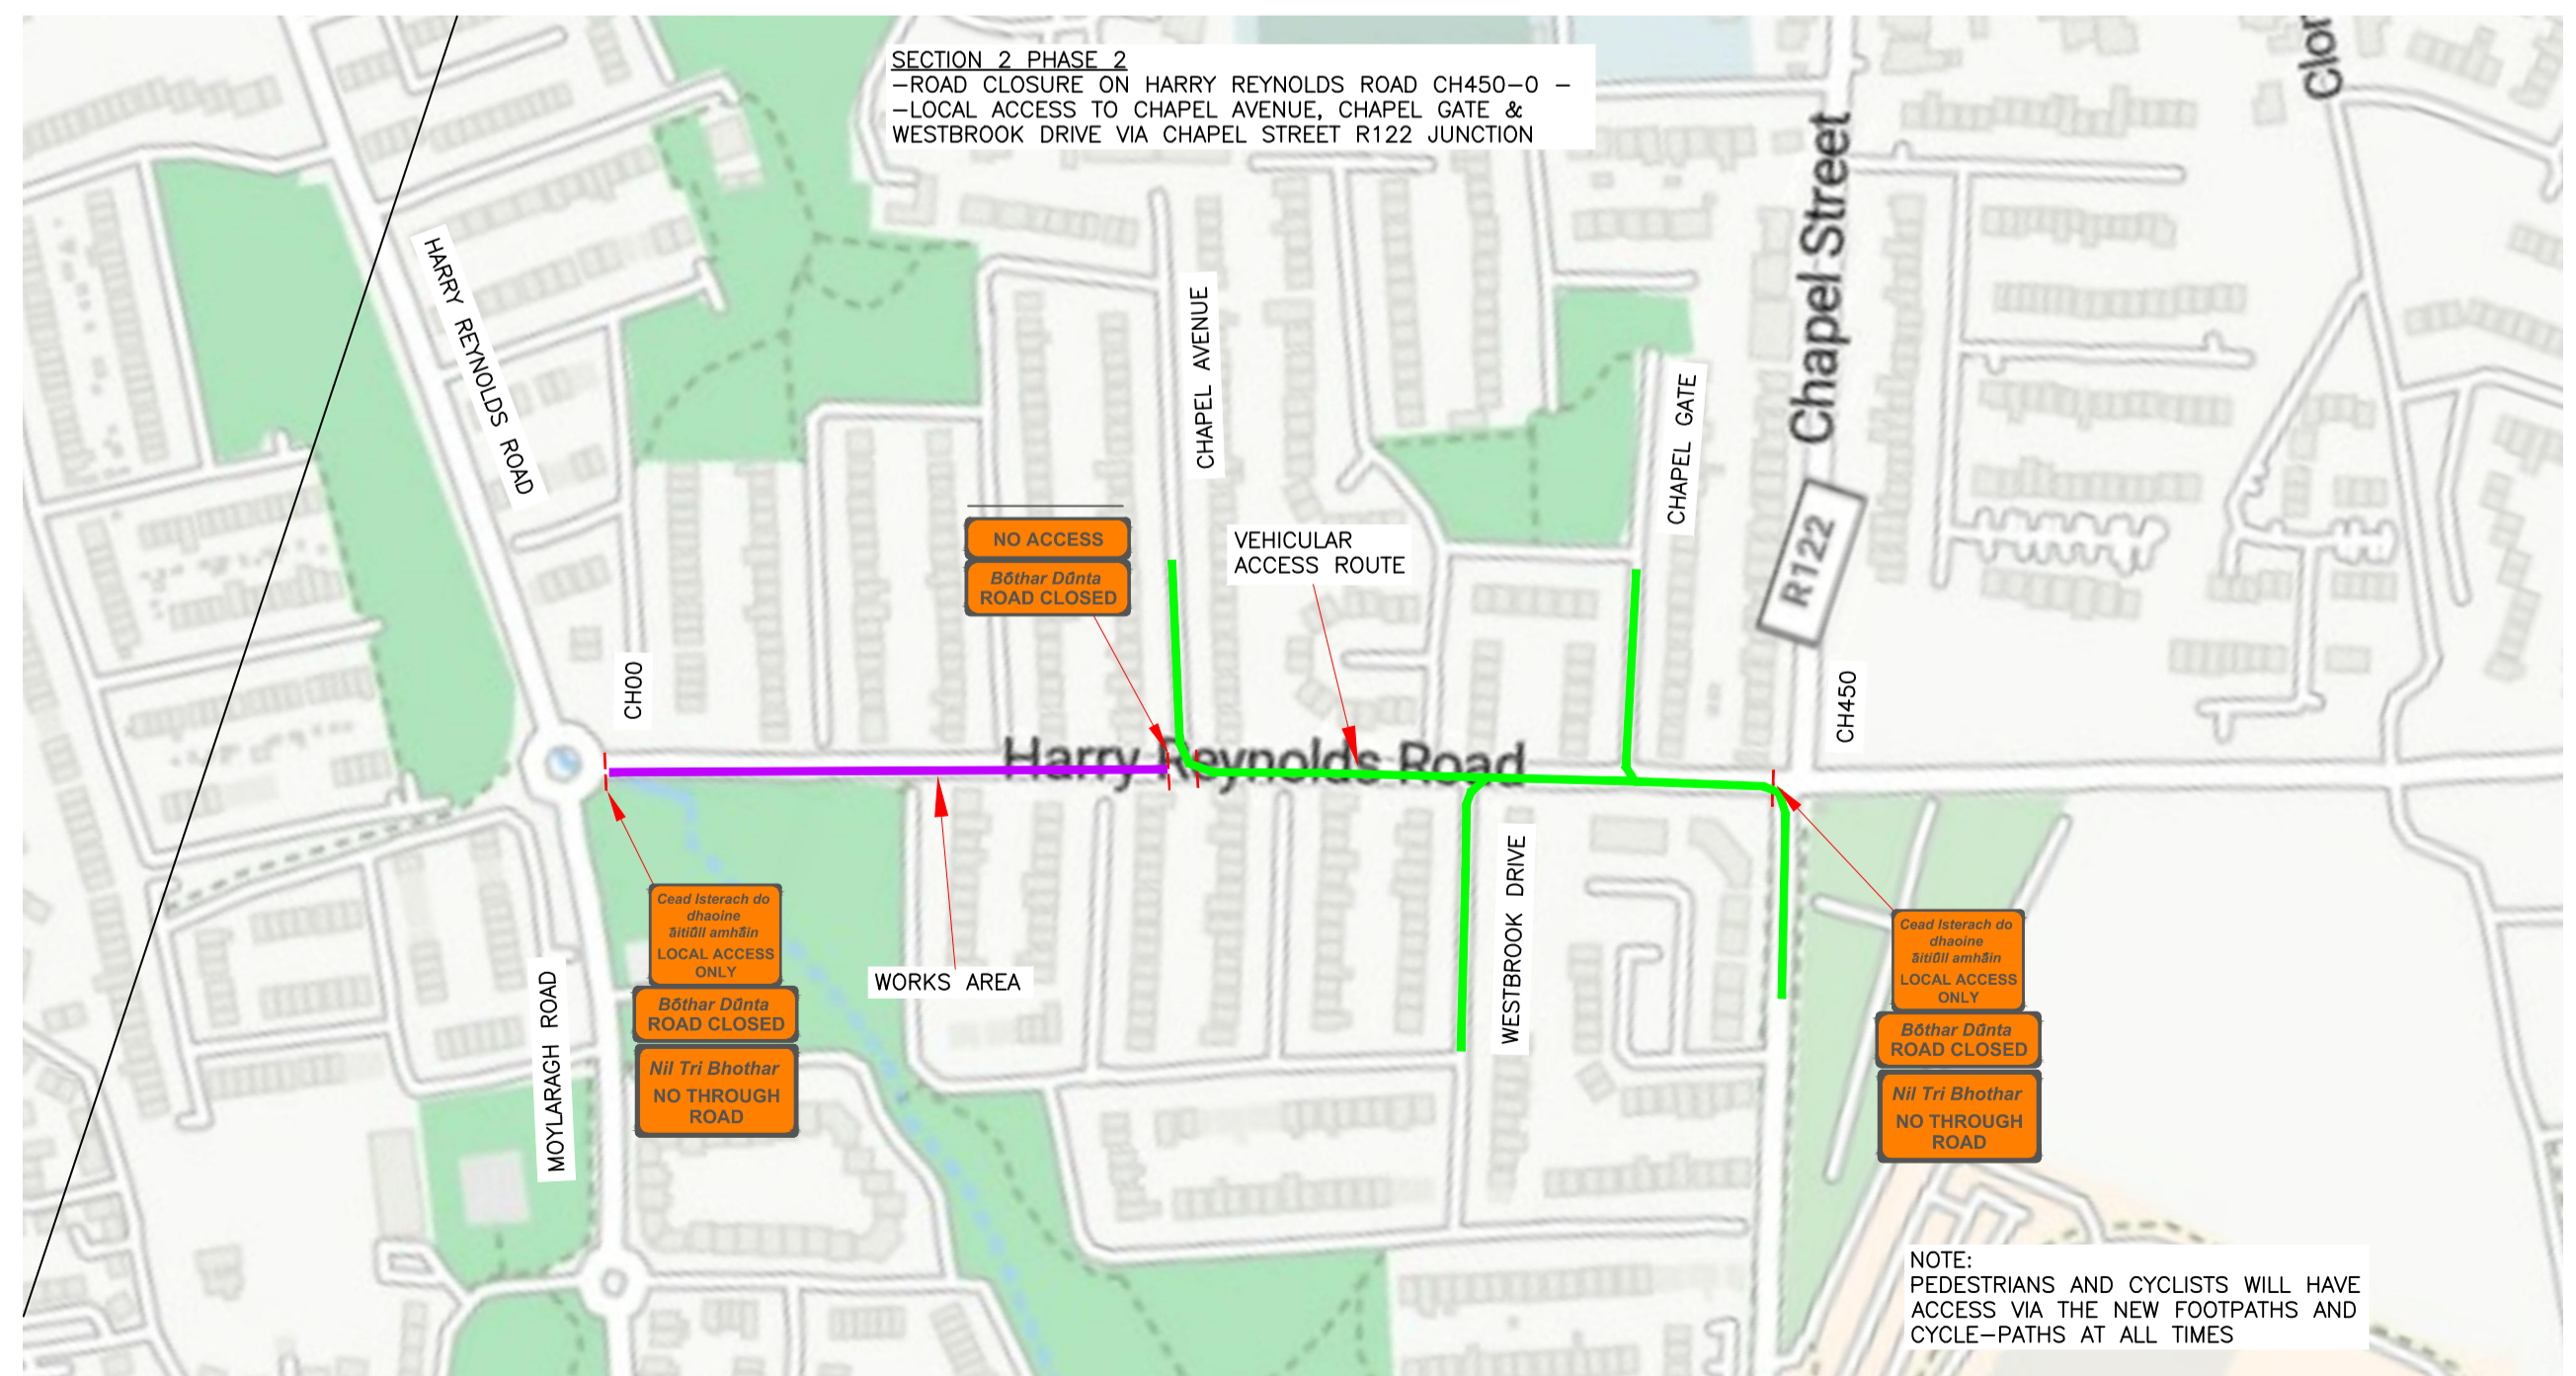

SECTION 2 - PHASE 1

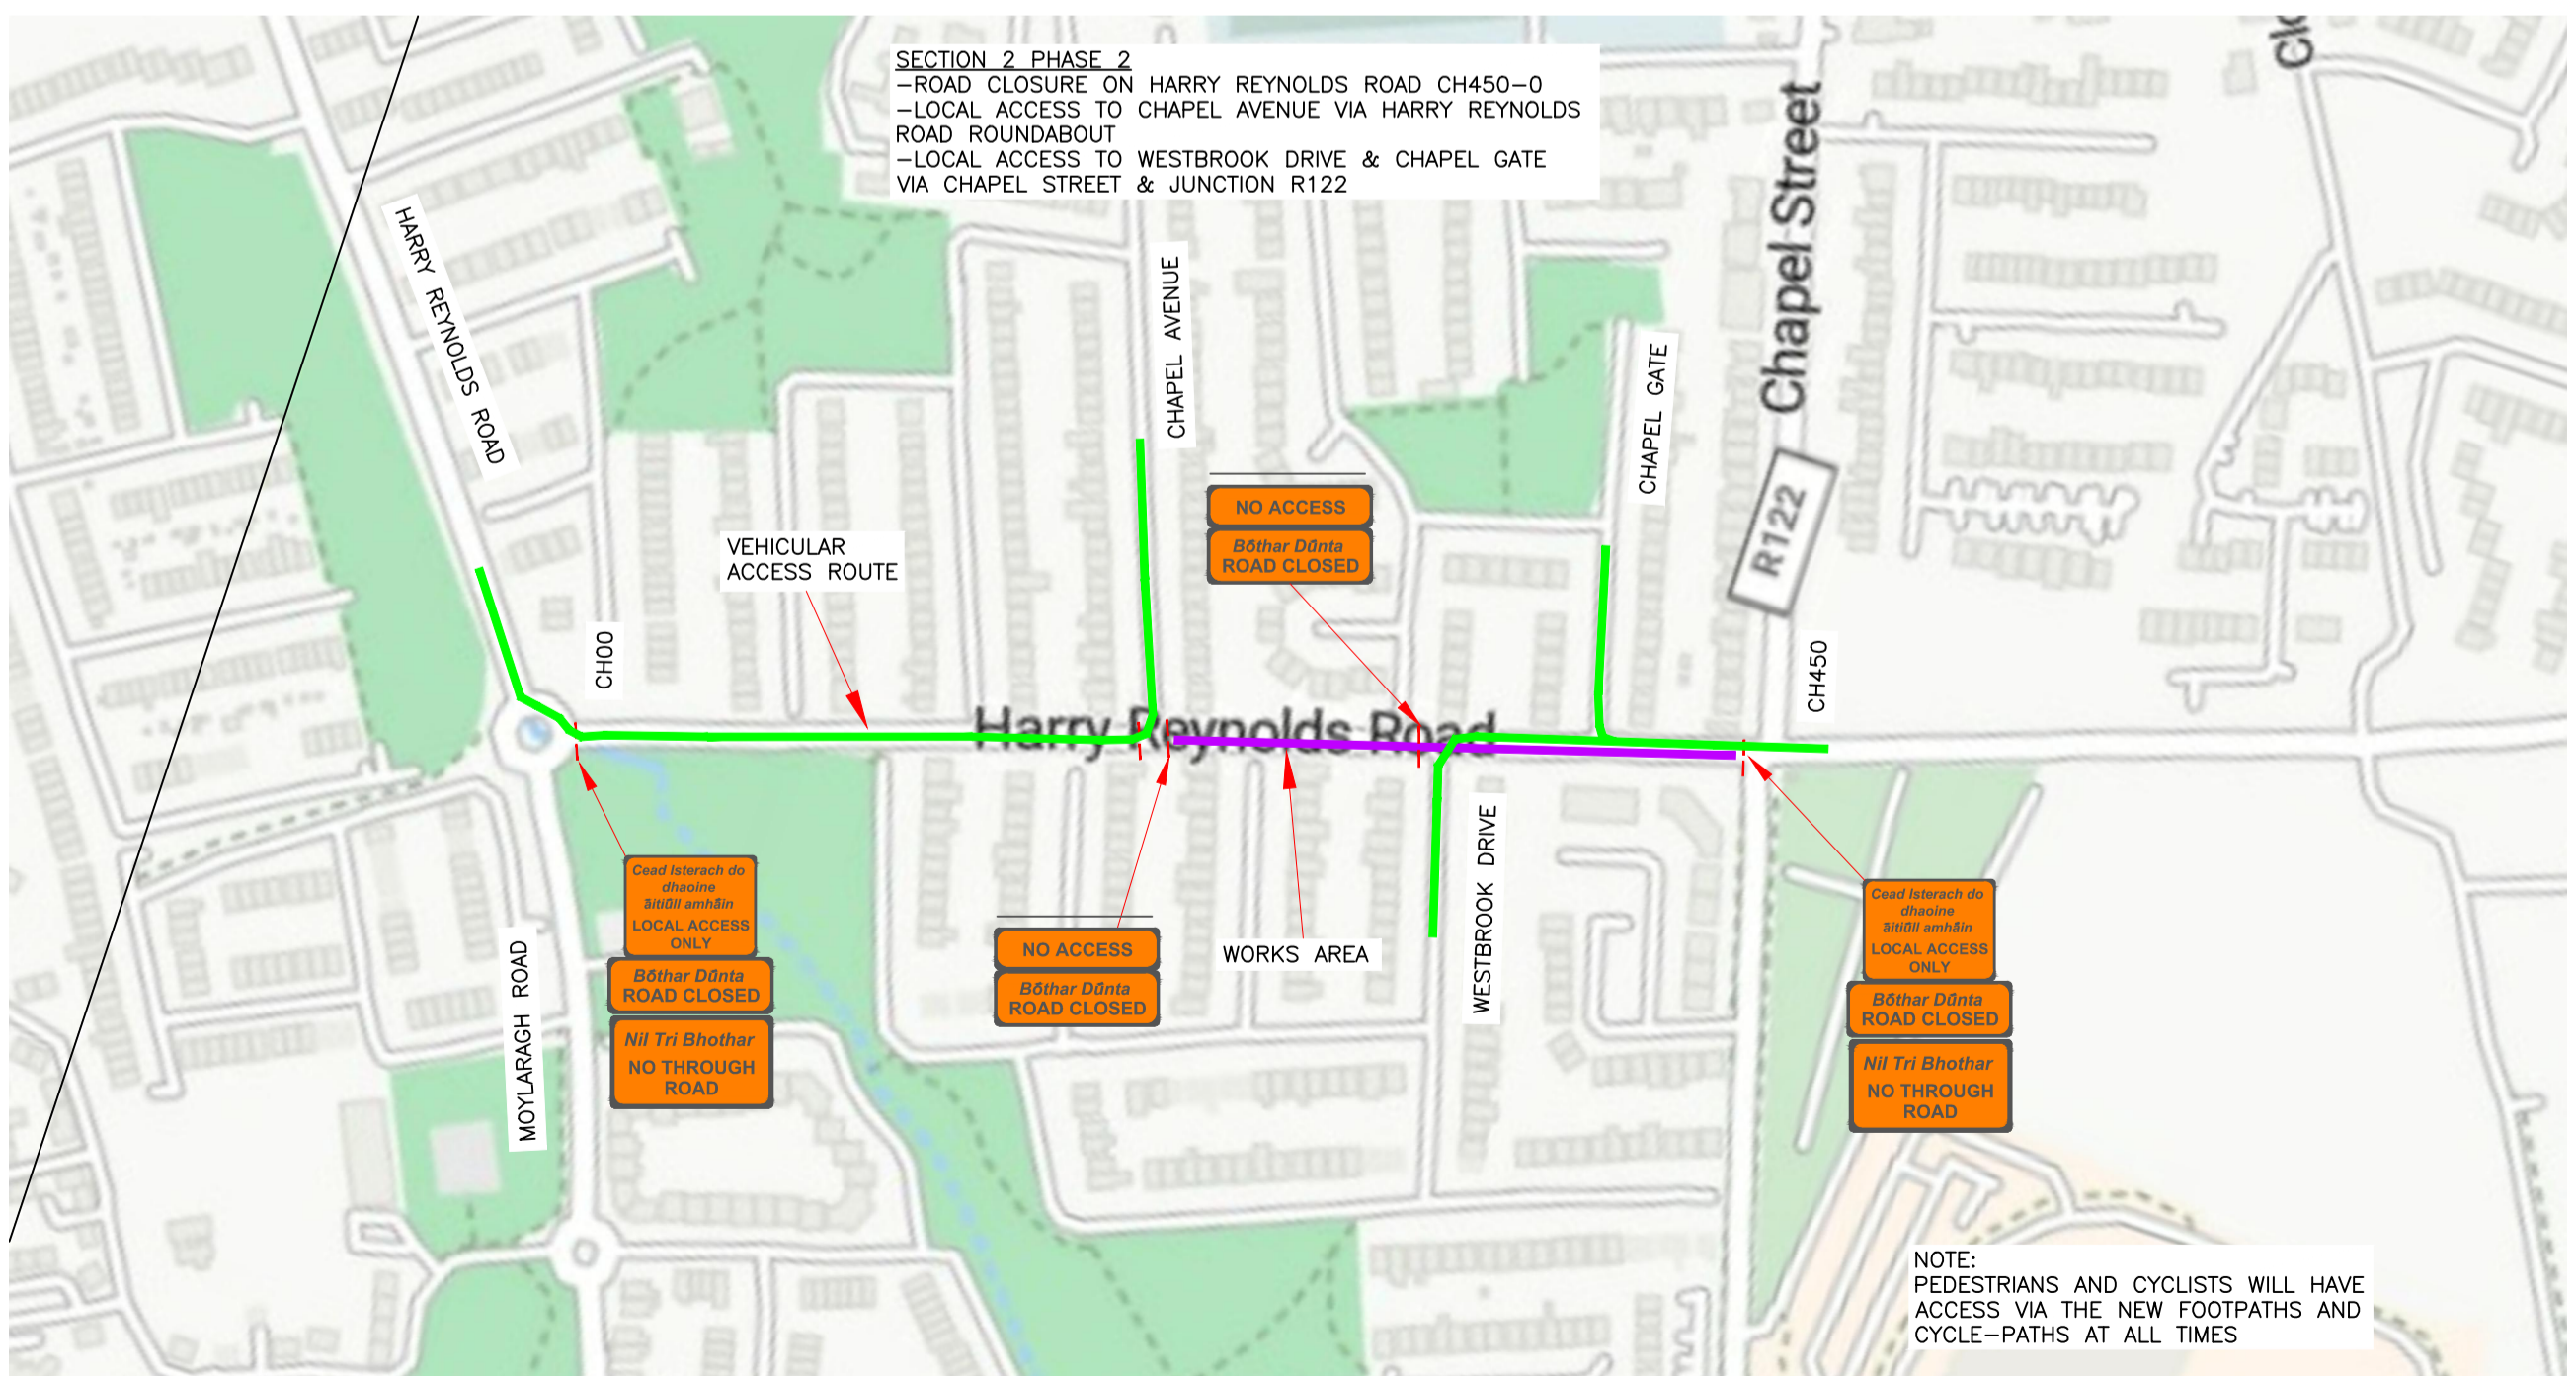

SECTION 2 - PHASE 2

- NOTES:**
- Advance signs to be as per Chapter 8 - TTMS, Table 8.2.2.4 Level 1 (iii) 50km/h
 - End of Roadworks sign placed 20 to 50m from end of works area

LEGEND

- CONES
- DETOUR - HARRY REYNOLDS ROAD
- VEH ACCESS ROUTE
- WORKS AREA

Rev.	Drawn	Check	EM	Approved	Date	Description
0	AP				27/06/24	FIRST SUBMISSION

Client

Comhairle Contae Fhine Gall
Fingal County Council

Contractor

PONS

Project Title

HARRY REYNOLDS ROAD PEDESTRIAN & CYCLIST ROUTE

Drawing Title

TTMS LAYOUT FOR DETOUR ROUTE HARRY REYNOLDS RD SECTION 2

Scale	Date	Drawn by
AT A1 NTS AT A3 NTS	27-06-2024	AP
Drawing no.	Rev.	
1335-TM-034	0	