


Lusk 4 Mile

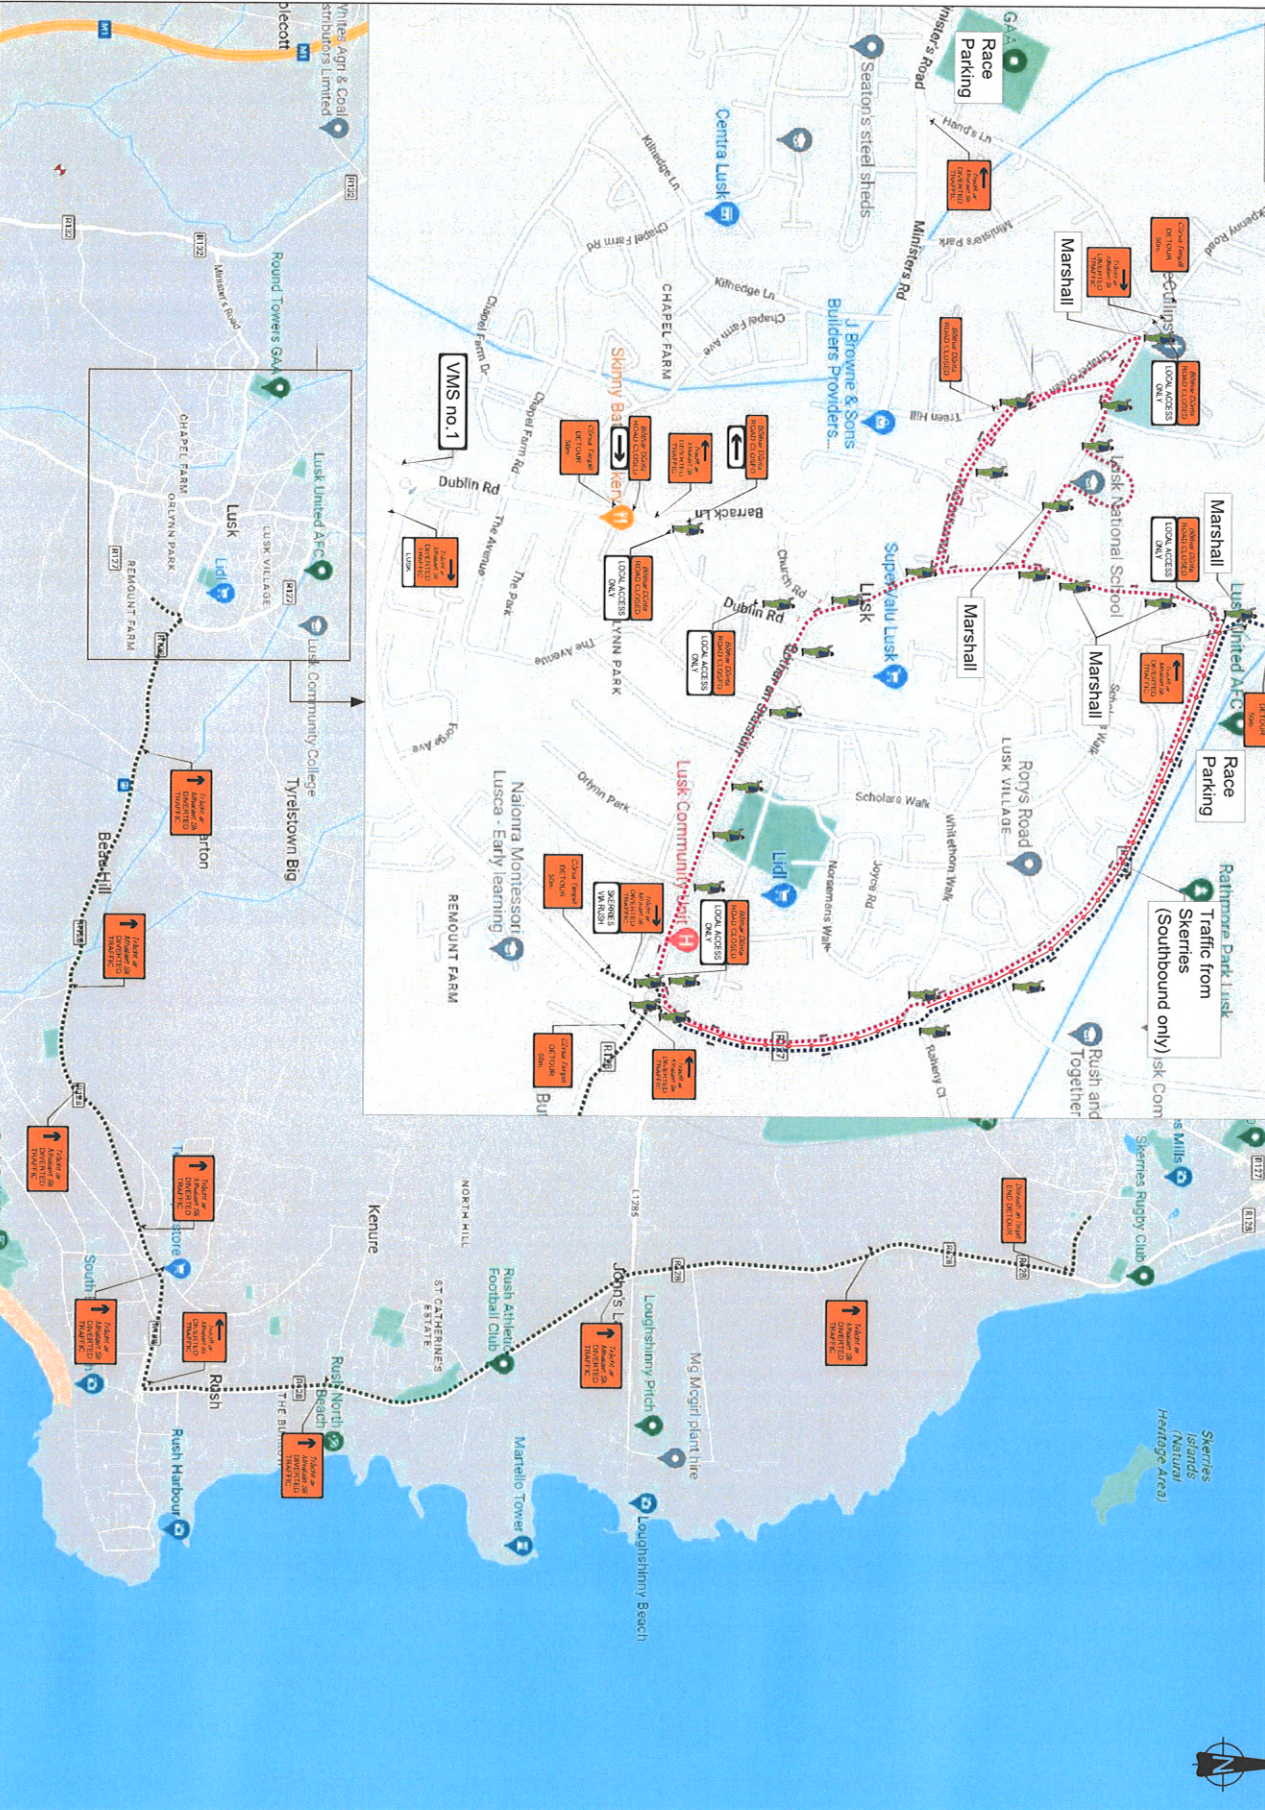

Designs Parameters:
Type B Works, Single Carrieway
Level 1(III), Speed Limit 50km/h

DESIGN PARAMETERS	UNIT	VALUE
ROAD LEVEL/SLAB LEVEL	(m)	0.00
WORKS TYPE		B
NUMBER OF ADVANCED SIGNAGE		2
DISTANCE BETWEEN SIGNS	20m	
MINIMUM SIGN SIZE	600mm	
CONTOURIAL SAFETY ZONE	5m	
LATERAL SAFETY ZONE	0.2m	
CONTOURIAL CONE SPACING	3m	
TAPER LENGTH AT LAKE	1 m x 5	
LAMP SPACING AT TAPER	6m	
MINIMUM CONE SIZE	750mm	
MINIMUM LANE WIDTH	3.0m	

DESIGN PARAMETERS	UNIT	VALUE
ROAD LEVEL/SLAB LEVEL	(m)	0.00
ROAD SPEED LIMIT	km/h	50
NUMBER OF ADVANCED SIGNAGE		3
DISTANCE BETWEEN SIGNS	100m	
MINIMUM SIGN SIZE	600mm	
CONTOURIAL SAFETY ZONE	5m	
LATERAL SAFETY ZONE	1.2m	
CONTOURIAL CONE SPACING	1.2m	
TAPER LENGTH AT LAKE	1 m x 5	
LAMP SPACING AT TAPER	6m	
MINIMUM CONE SIZE	750mm	
MINIMUM LANE WIDTH	3.0m	

General Notes:

1. All signs to be in accordance with Chapter 8 of TS and TTM Design Guidance Document 2019.
2. Signs to be placed so as not to cause hazard to road users and pedestrians.
3. Safety Zones to be in accordance with Chapter 8 and maintained at all times.
4. All necessary consultation, liaison and approvals will have taken place before installation.
5. Any changes to the TTM Plan undertaken on site must be communicated to and approved by the Designer and rolled to the PSPD and PSCS.

Duties and Responsibilities:

The Designer has designed the attached TTM plan with all the best available information available at the time of design. Should any further information become applicable it should be communicated to the designer for review and inclusion in the design as necessary.

1. It is the client's responsibility to employ a competent person to ensure that the scheme is installed in accordance with the design.
2. For safe and consistent methods of TTM installation the installer of the scheme should as a minimum refer to the DTTOS documents 'Temporary Traffic Management Operations Guidance Parts 0, 1, 2 & 3' as appropriate. This should be carried out in addition to and in combination with the installers own method statement, risk assessment and SOP's.

Site Specific Notes:

1. Restrictions in place, 14.00hrs - 18.00hrs.
2. Full access to be maintained for pedestrians.
3. Local access to be maintained for residents by marshals.
4. Emergency access to be maintained at all times.

Legend:

- Race Route
- Traffic Route
- Diversion Route
- Traffic Cones
- Sign Symbol

Detail Box

Drawn	Scale	Drawing No.
PB	not to scale	001
Approved Date	Rev	
PMC	05.12.2022	00

Revision Details Box

Rev. No.	Comments

Drawing Title
Temporary Traffic Management Layout
For Road Closures and Diversions

Project Title
Lusk 4 Mile
02/03/2025



© Ordnance Survey, Premier License No. EN 0903609
© Ordnance Survey, Premier License No. EN 0903609
© Ordnance Survey, Premier License No. EN 0903609