
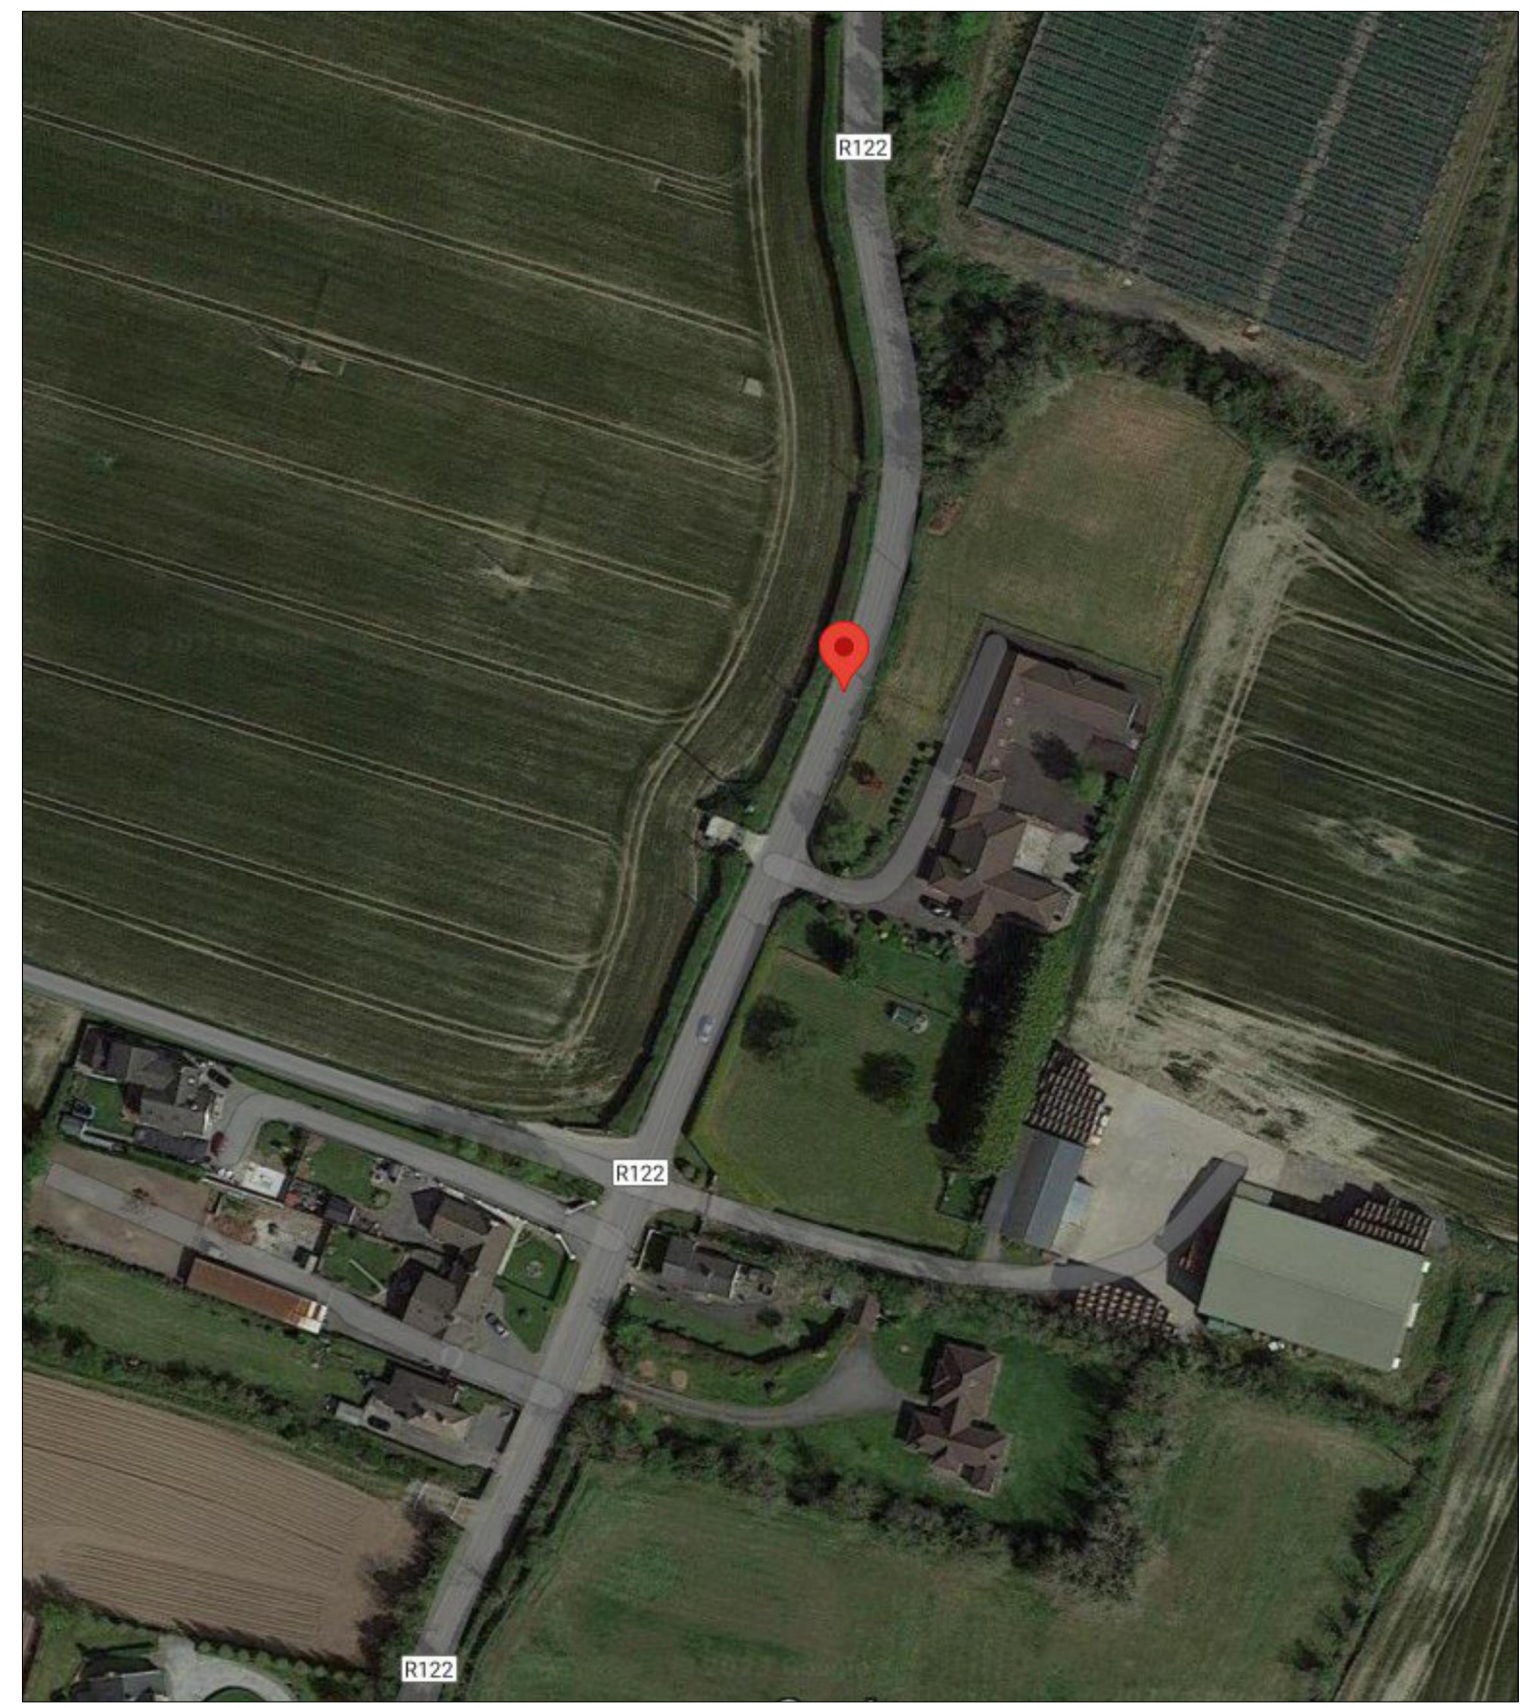


DETAILED SITE LAYOUT

SITE LOCATION MAP

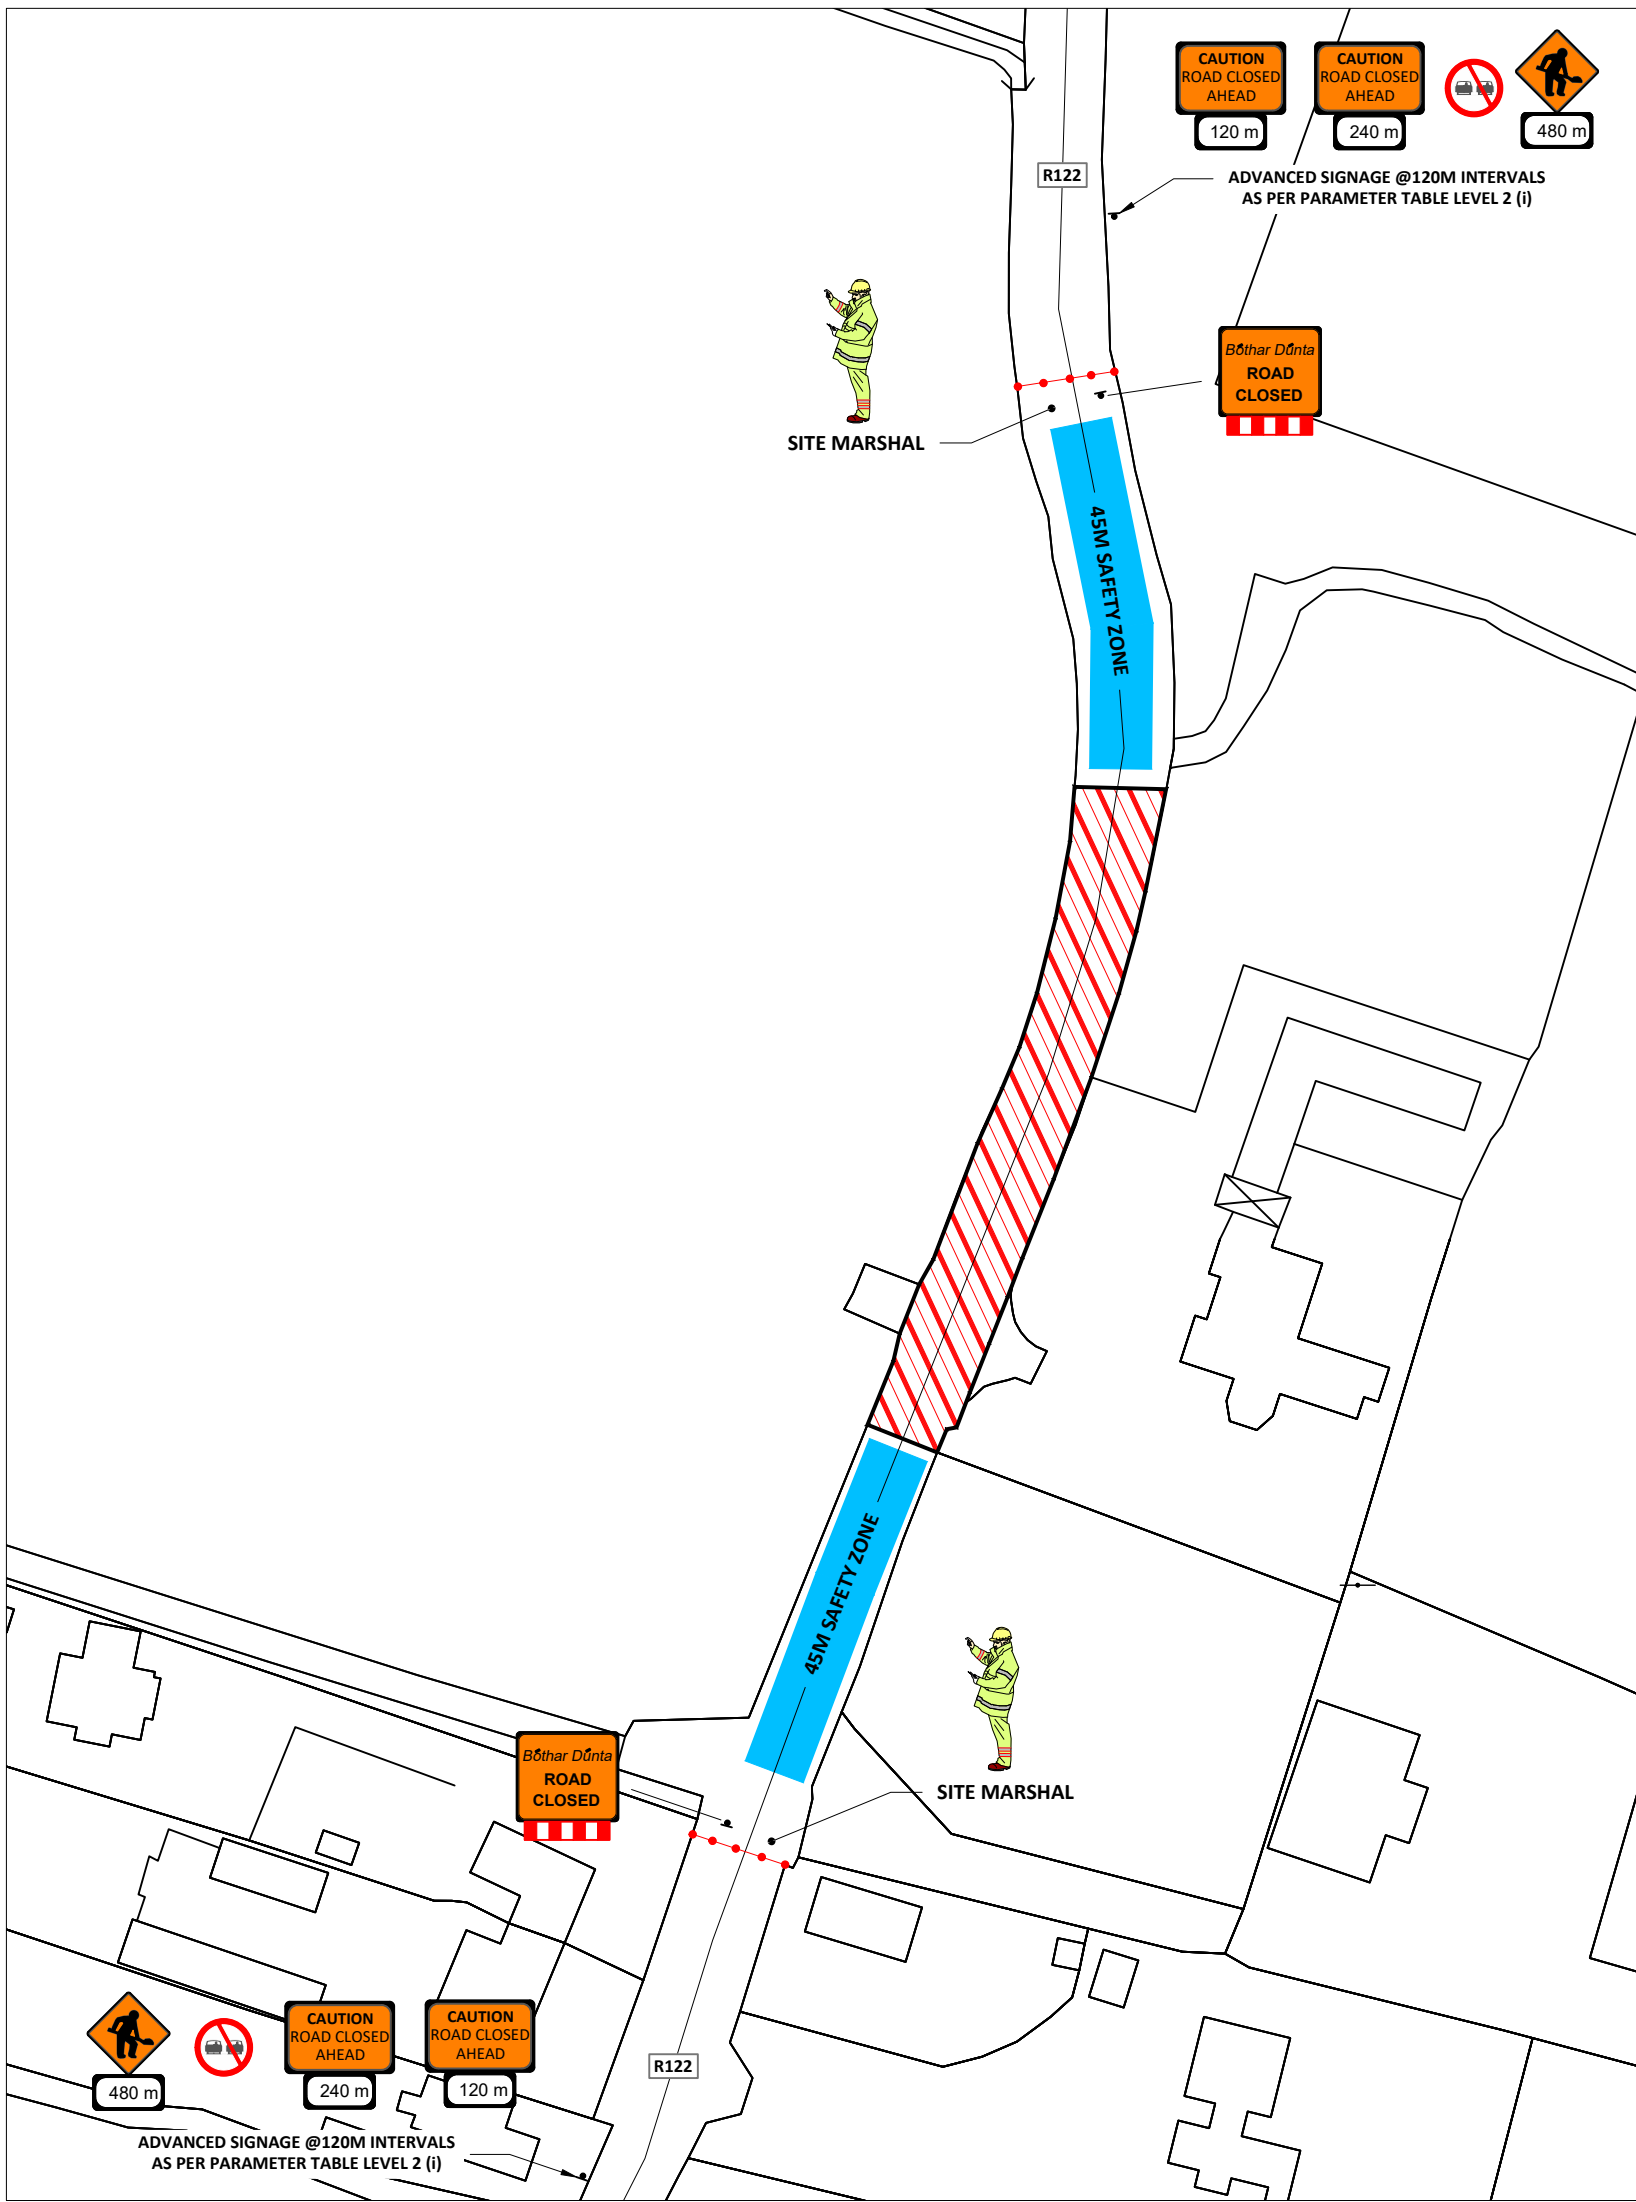




LEGEND:
 DIVERSION ROUTE A
 DIVERSION ROUTE B
 WORK/PLANT AREA
 SAFETY AREA
 SITE BARRIER
 CONES
 SIGN LOCATION & ORIENTATION
 BARRIER BOARD

Project ;	3706361 IW CDS New Connection	
Location ;	R122 Oldtown Swords Dublin	
TM Method ;	Detailed Site Layout	
Designer ; DG	Drawn ; DG	Approved ; DG
Date ;	16/10/2023	
Scale ;	NTS	
TMP Guide Reference ;	TMP-001	
Dwg Number ;	GMC-TMP-15986-REV00	



GMC Utilities Group Ltd, GMC House,
 Millenium Business Park, Cappagh Road,
 Ballycoolin, Dublin 11, Ireland.
 Tel: +353 (0)1 864 9800
 Email: info@gmcirl.com



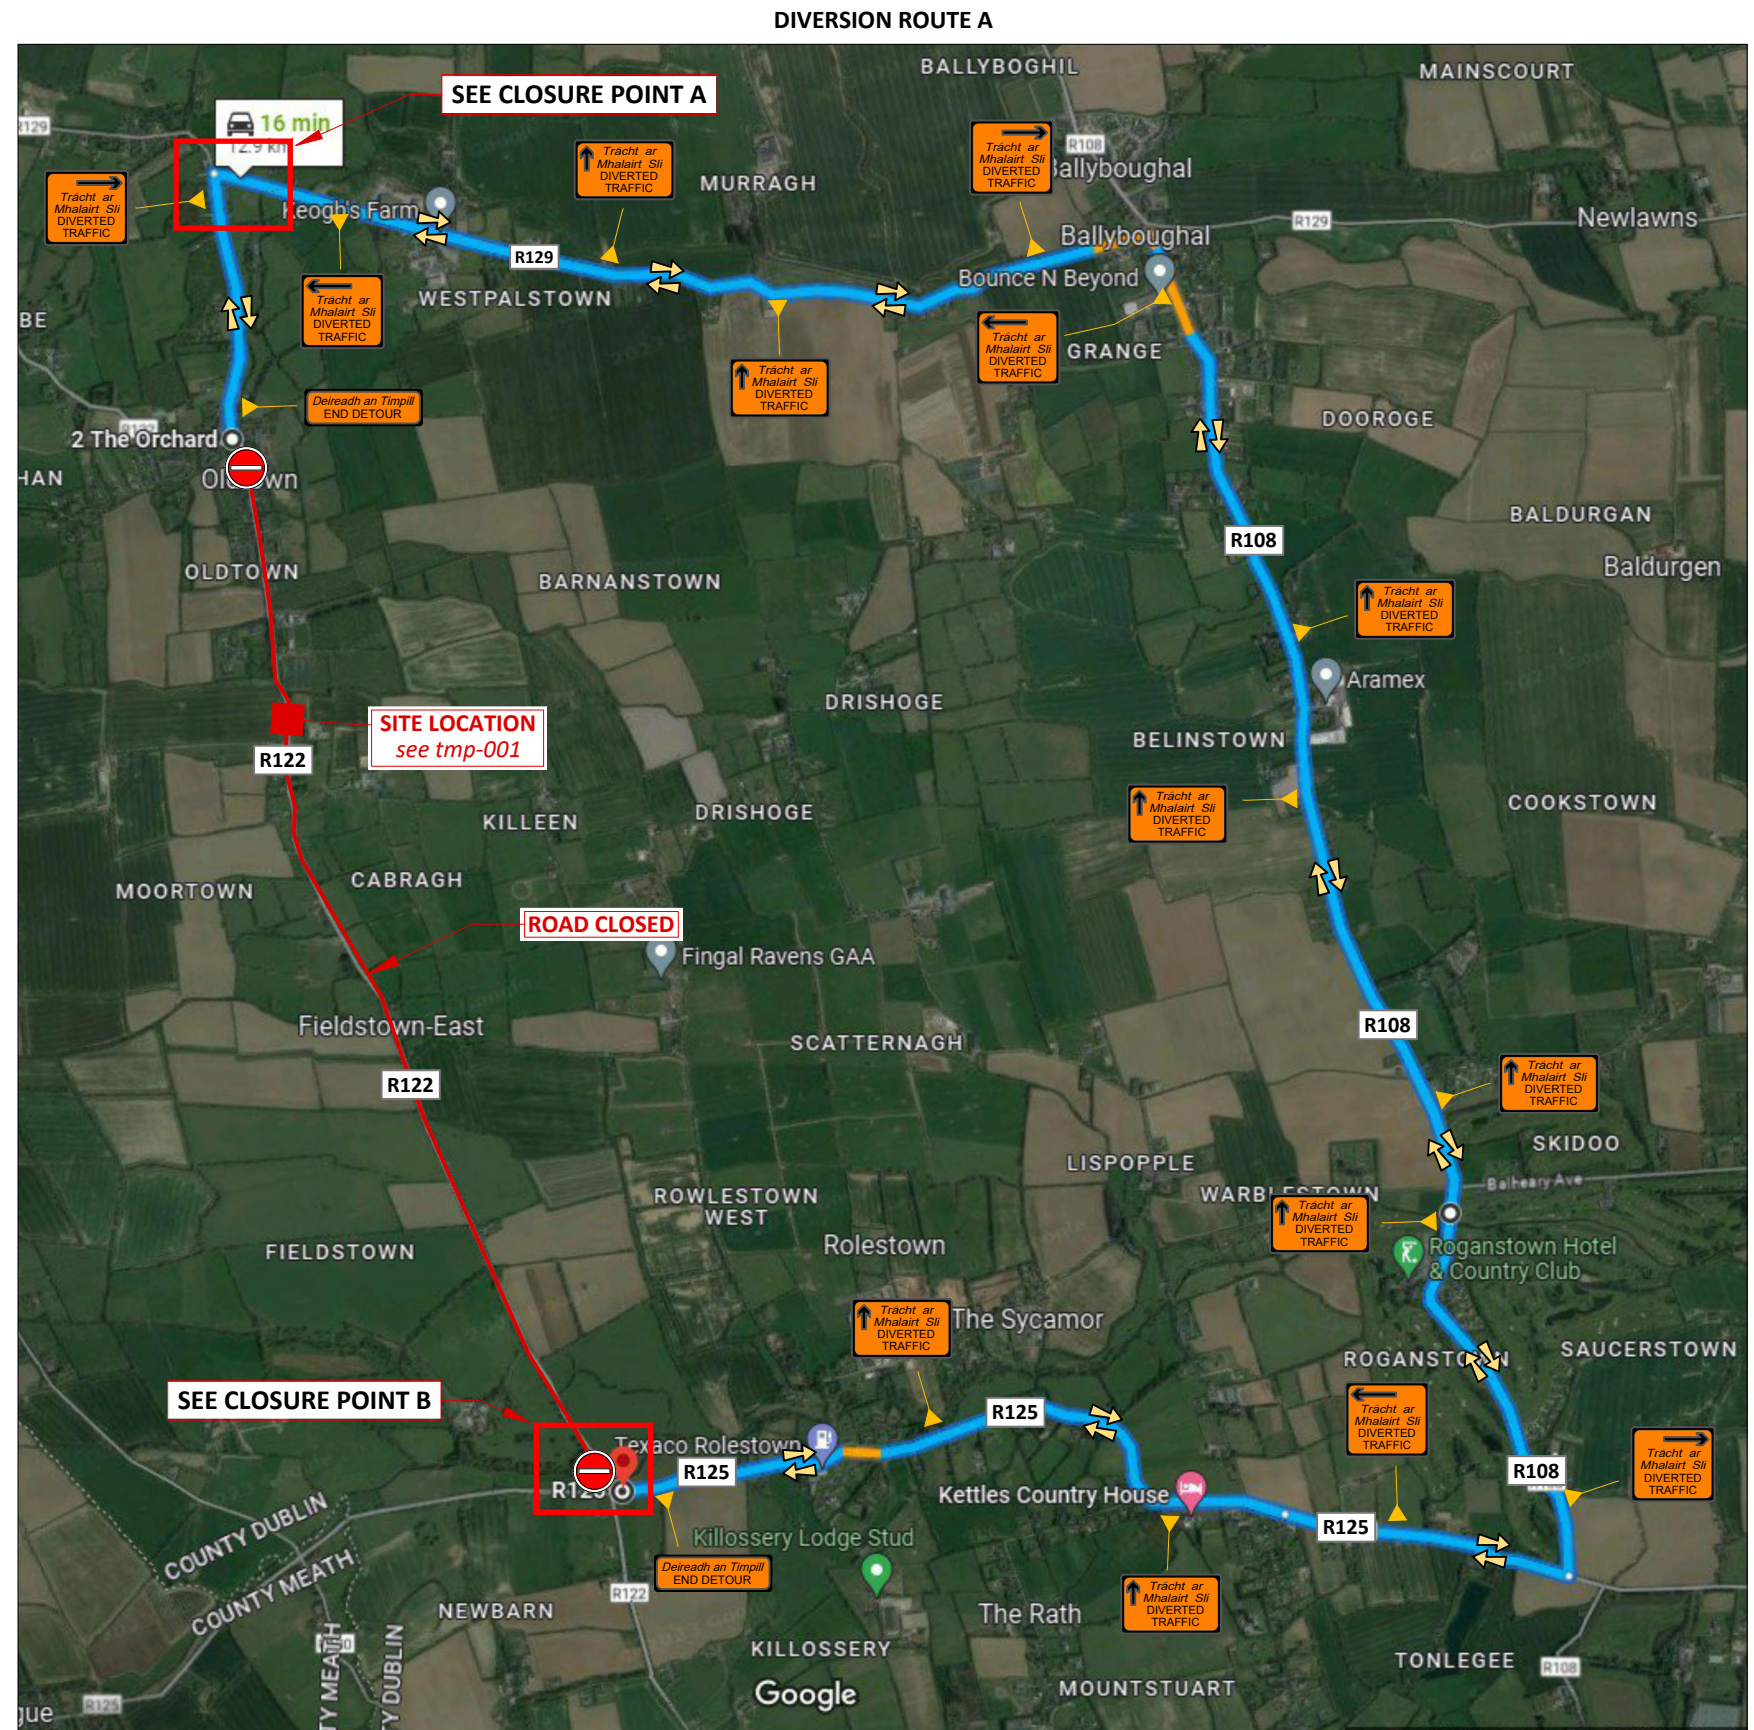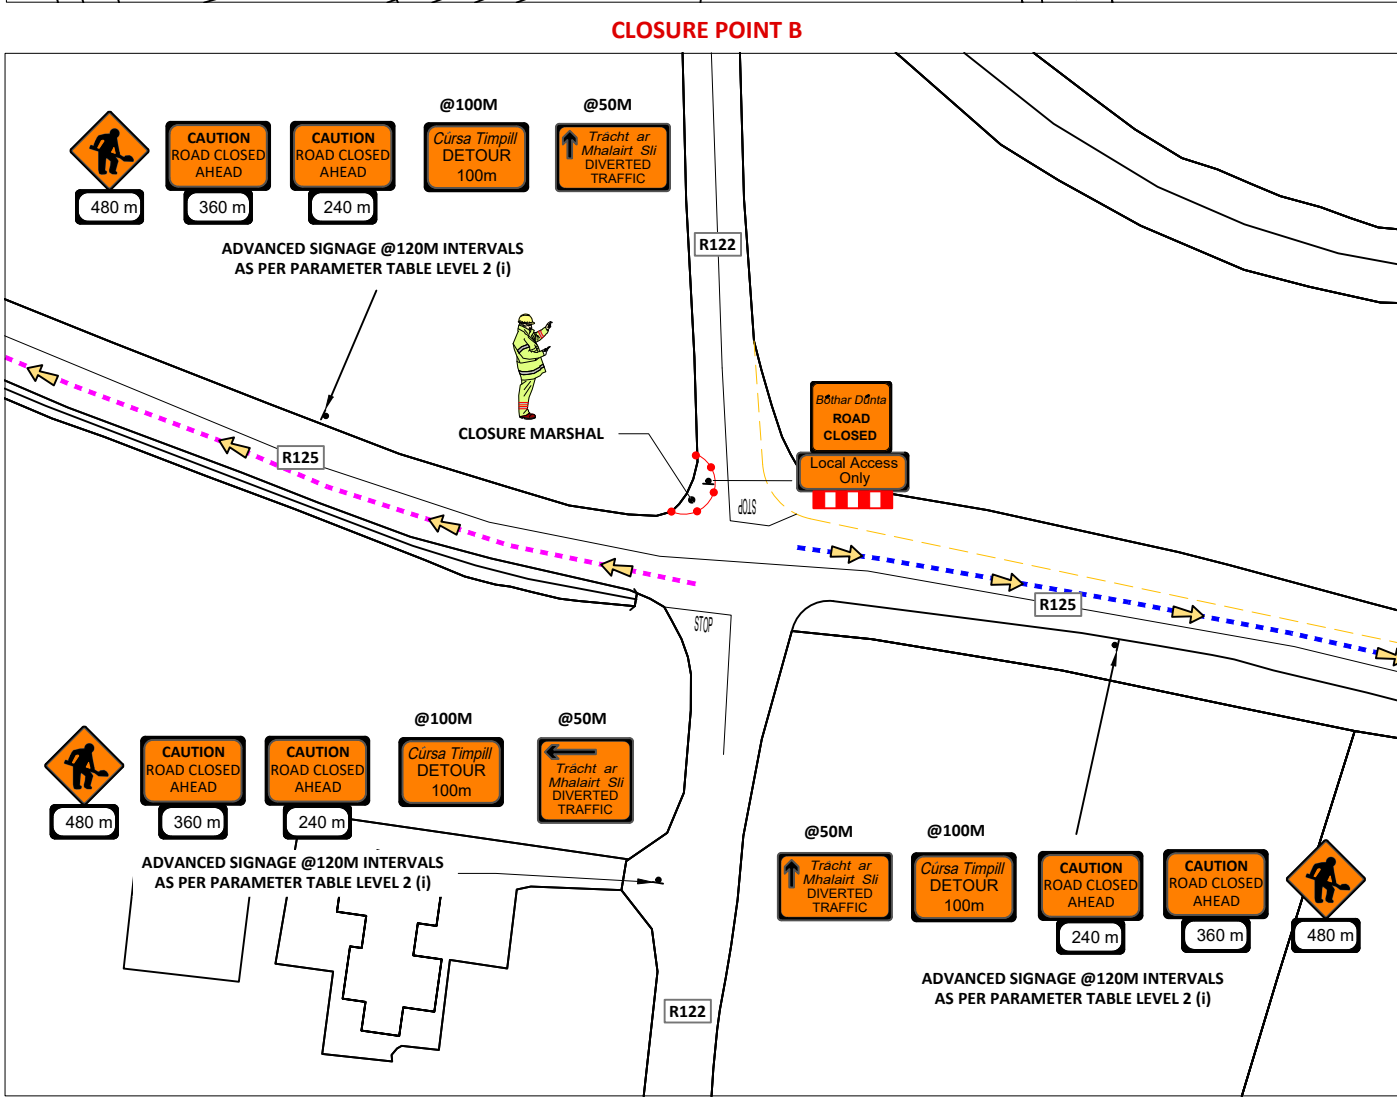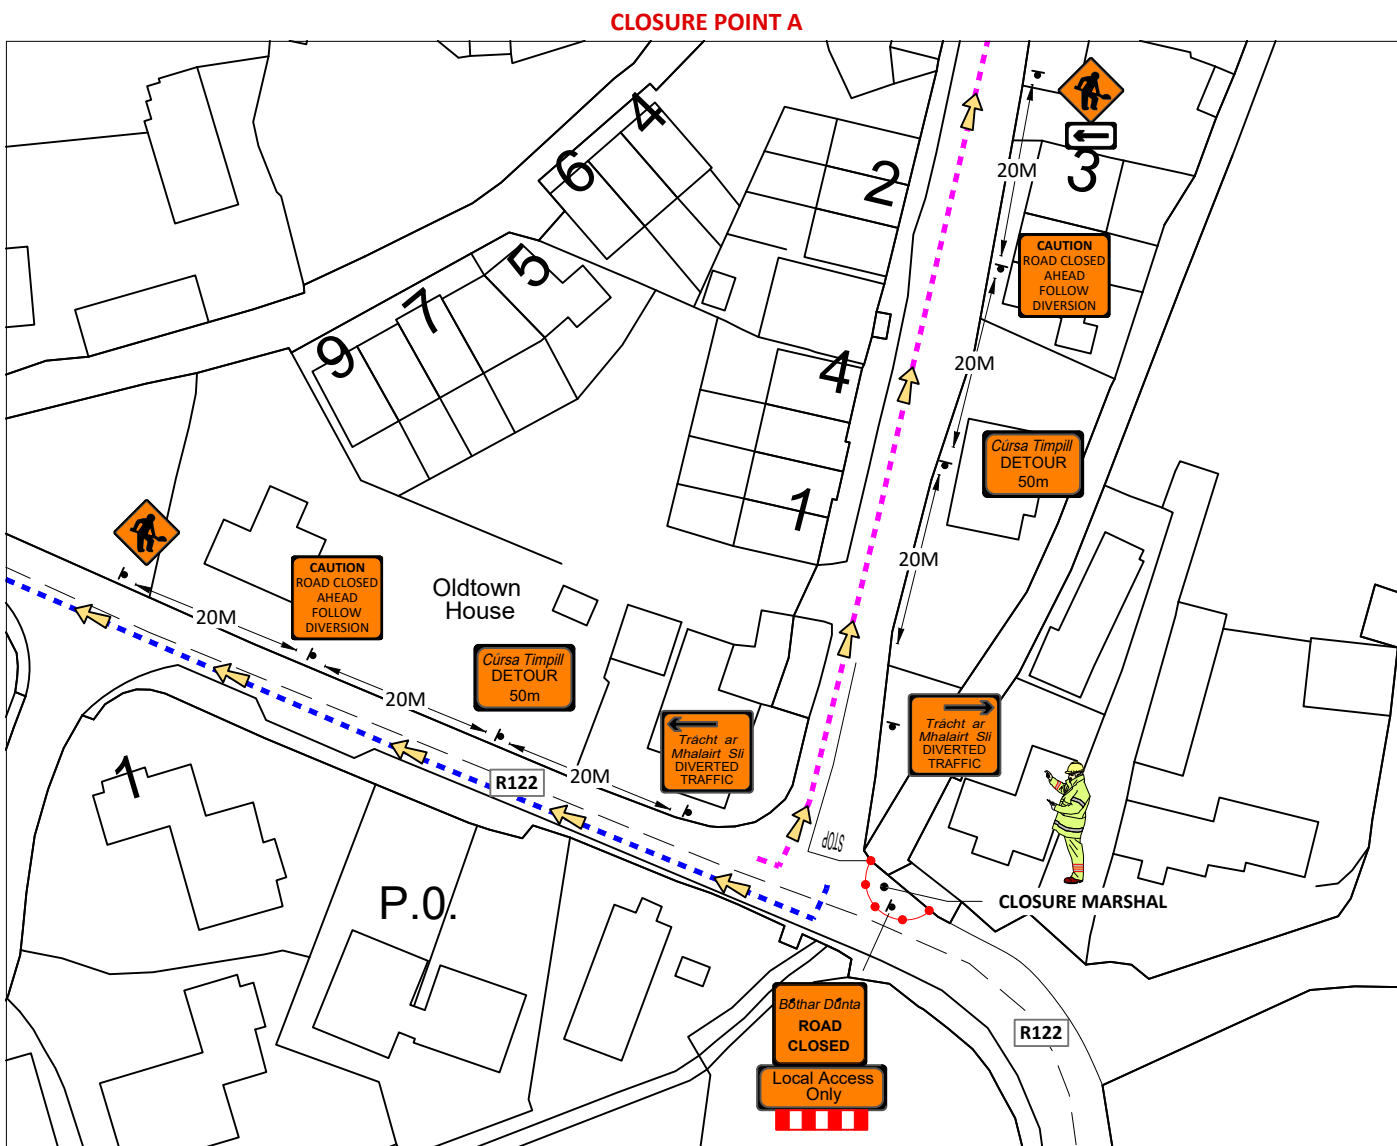


LOCAL RESIDENTS NOTIFIED PRIOR TO WORKS COMMENCING WITH ADDITIONAL SIGNAGE ERECTED WHERE REQUIRED ALONG CLOSED ROAD TO INFORM OF CLOSURE

LEGEND:
 DIVERSION ROUTE B
 DIVERSION ROUTE A
 WORK/PLANT AREA
 SAFETY AREA
 SITE BARRIER
 CONES
 SIGN LOCATION & ORIENTATION
 BARRIER BOARD


Project ;	3706361 IW CDS New Connection
Location ;	R122 Oldtown Swords Dublin
TM Method ;	Road Closure - Diversion Route A
Designer ; DG	Drawn ; DG
Approved ; DG	
Date ;	16/10/2023
Scale ;	NTS
TMP Guide Reference ;	TMP-002
Dwg Number ;	GMC-TMP-15987-REV00

GMC Utilities Group Ltd, GMC House, Millenium Business Park, Cappagh Road, Ballycoolin, Dublin 11, Ireland.
 Tel: +353 (0)1 864 9800
 Email: info@gmcirl.com


CLOSURE POINT A

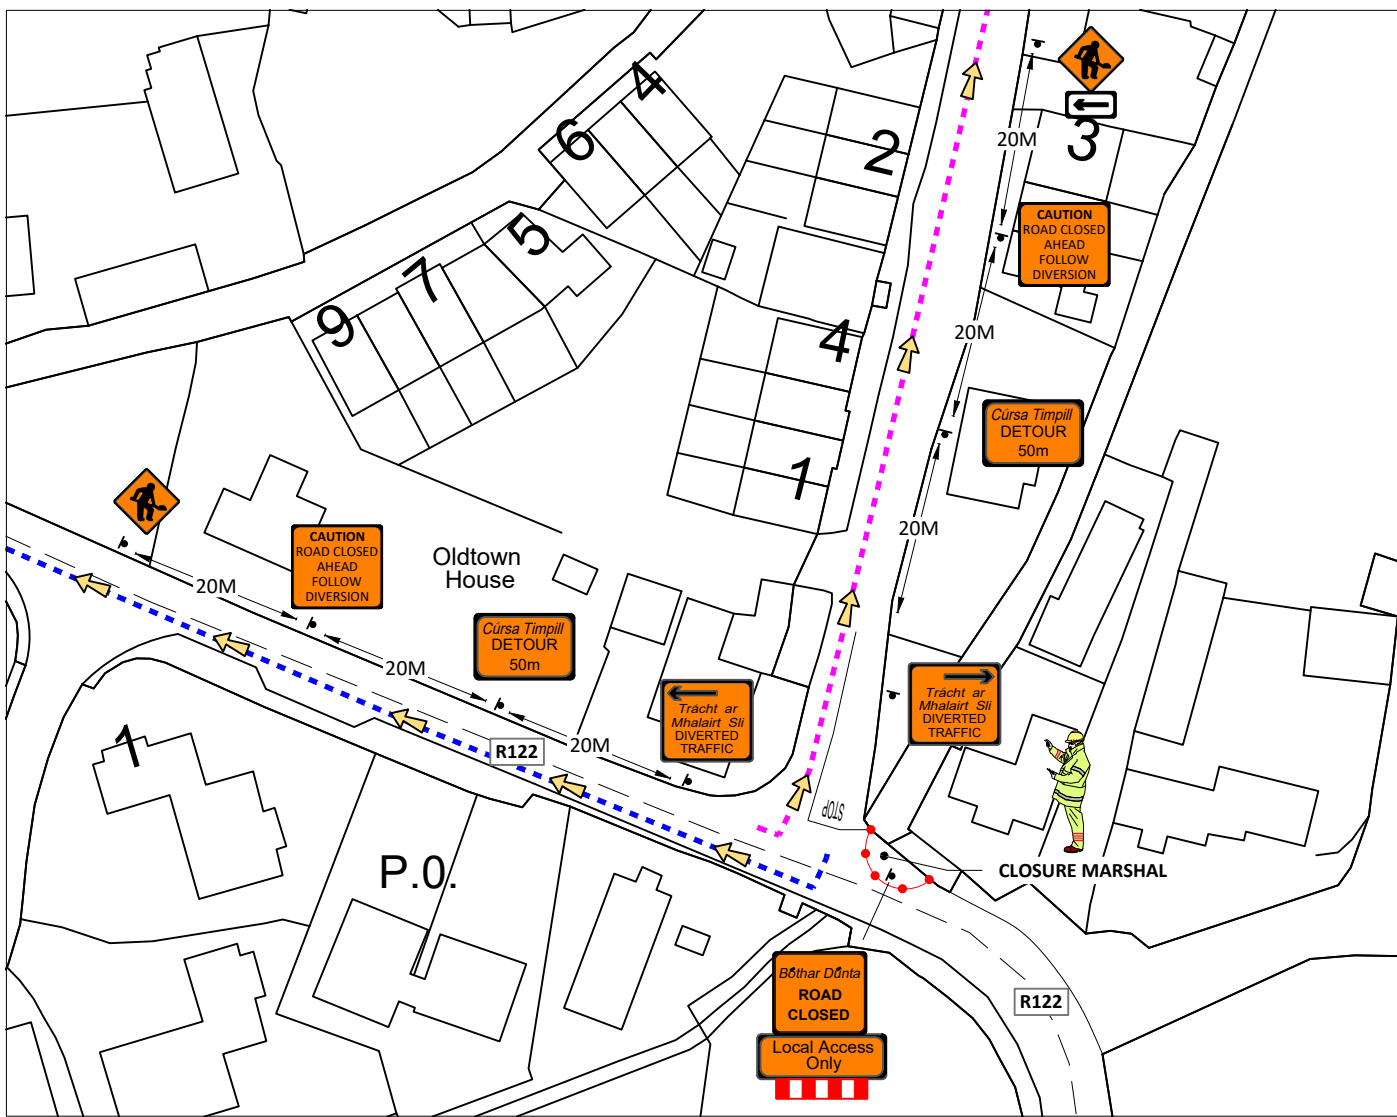

CLOSURE POINT B

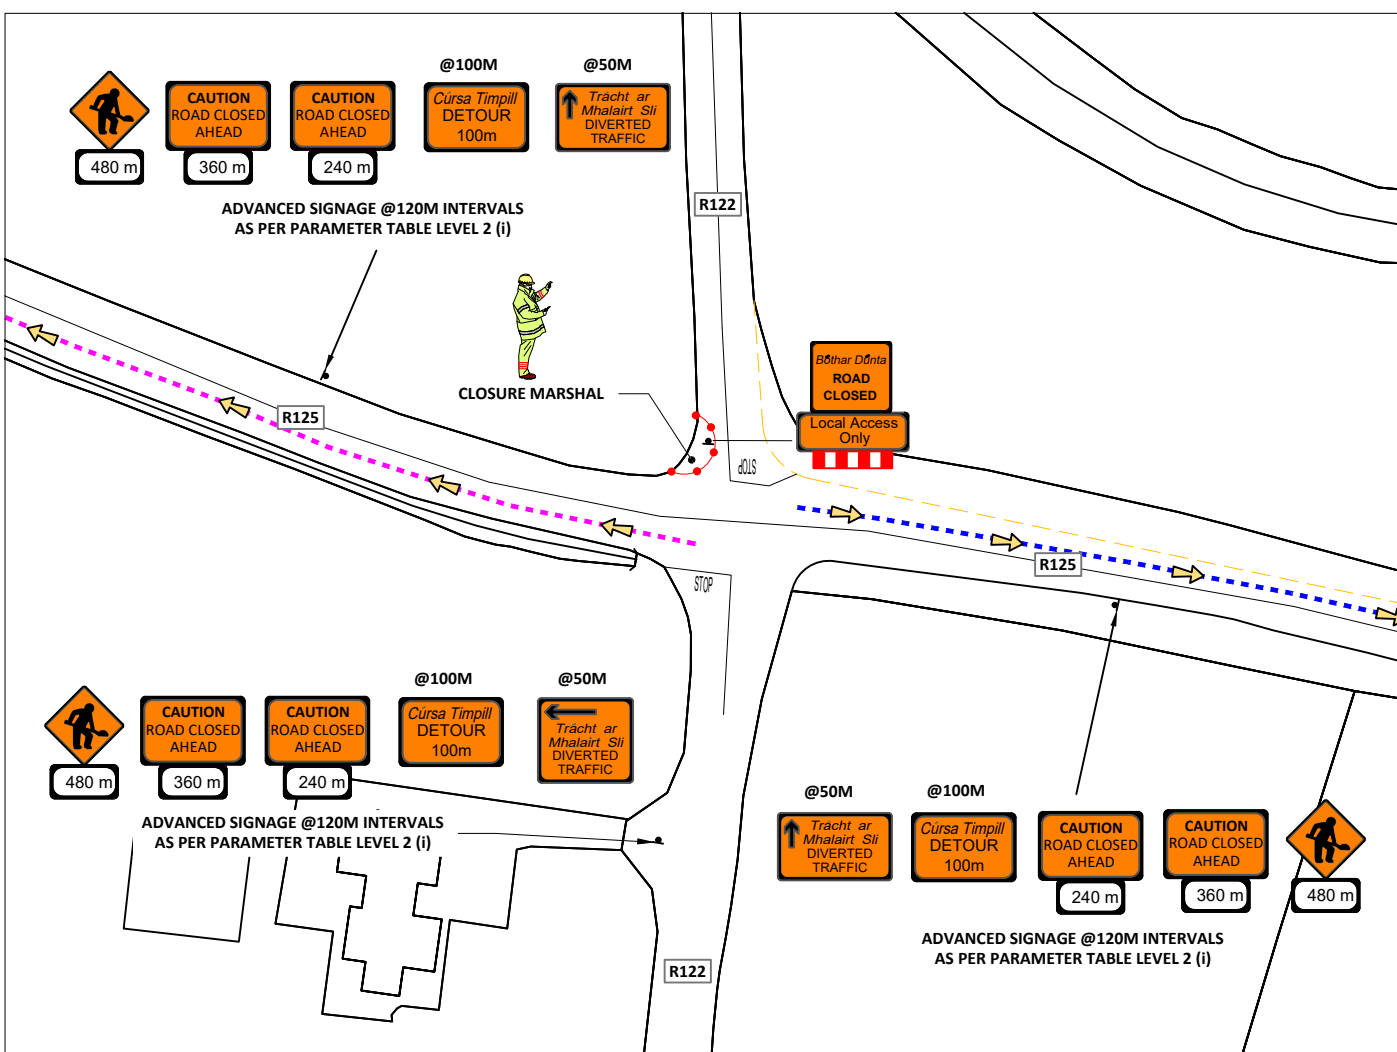

DIVERSION ROUTE B

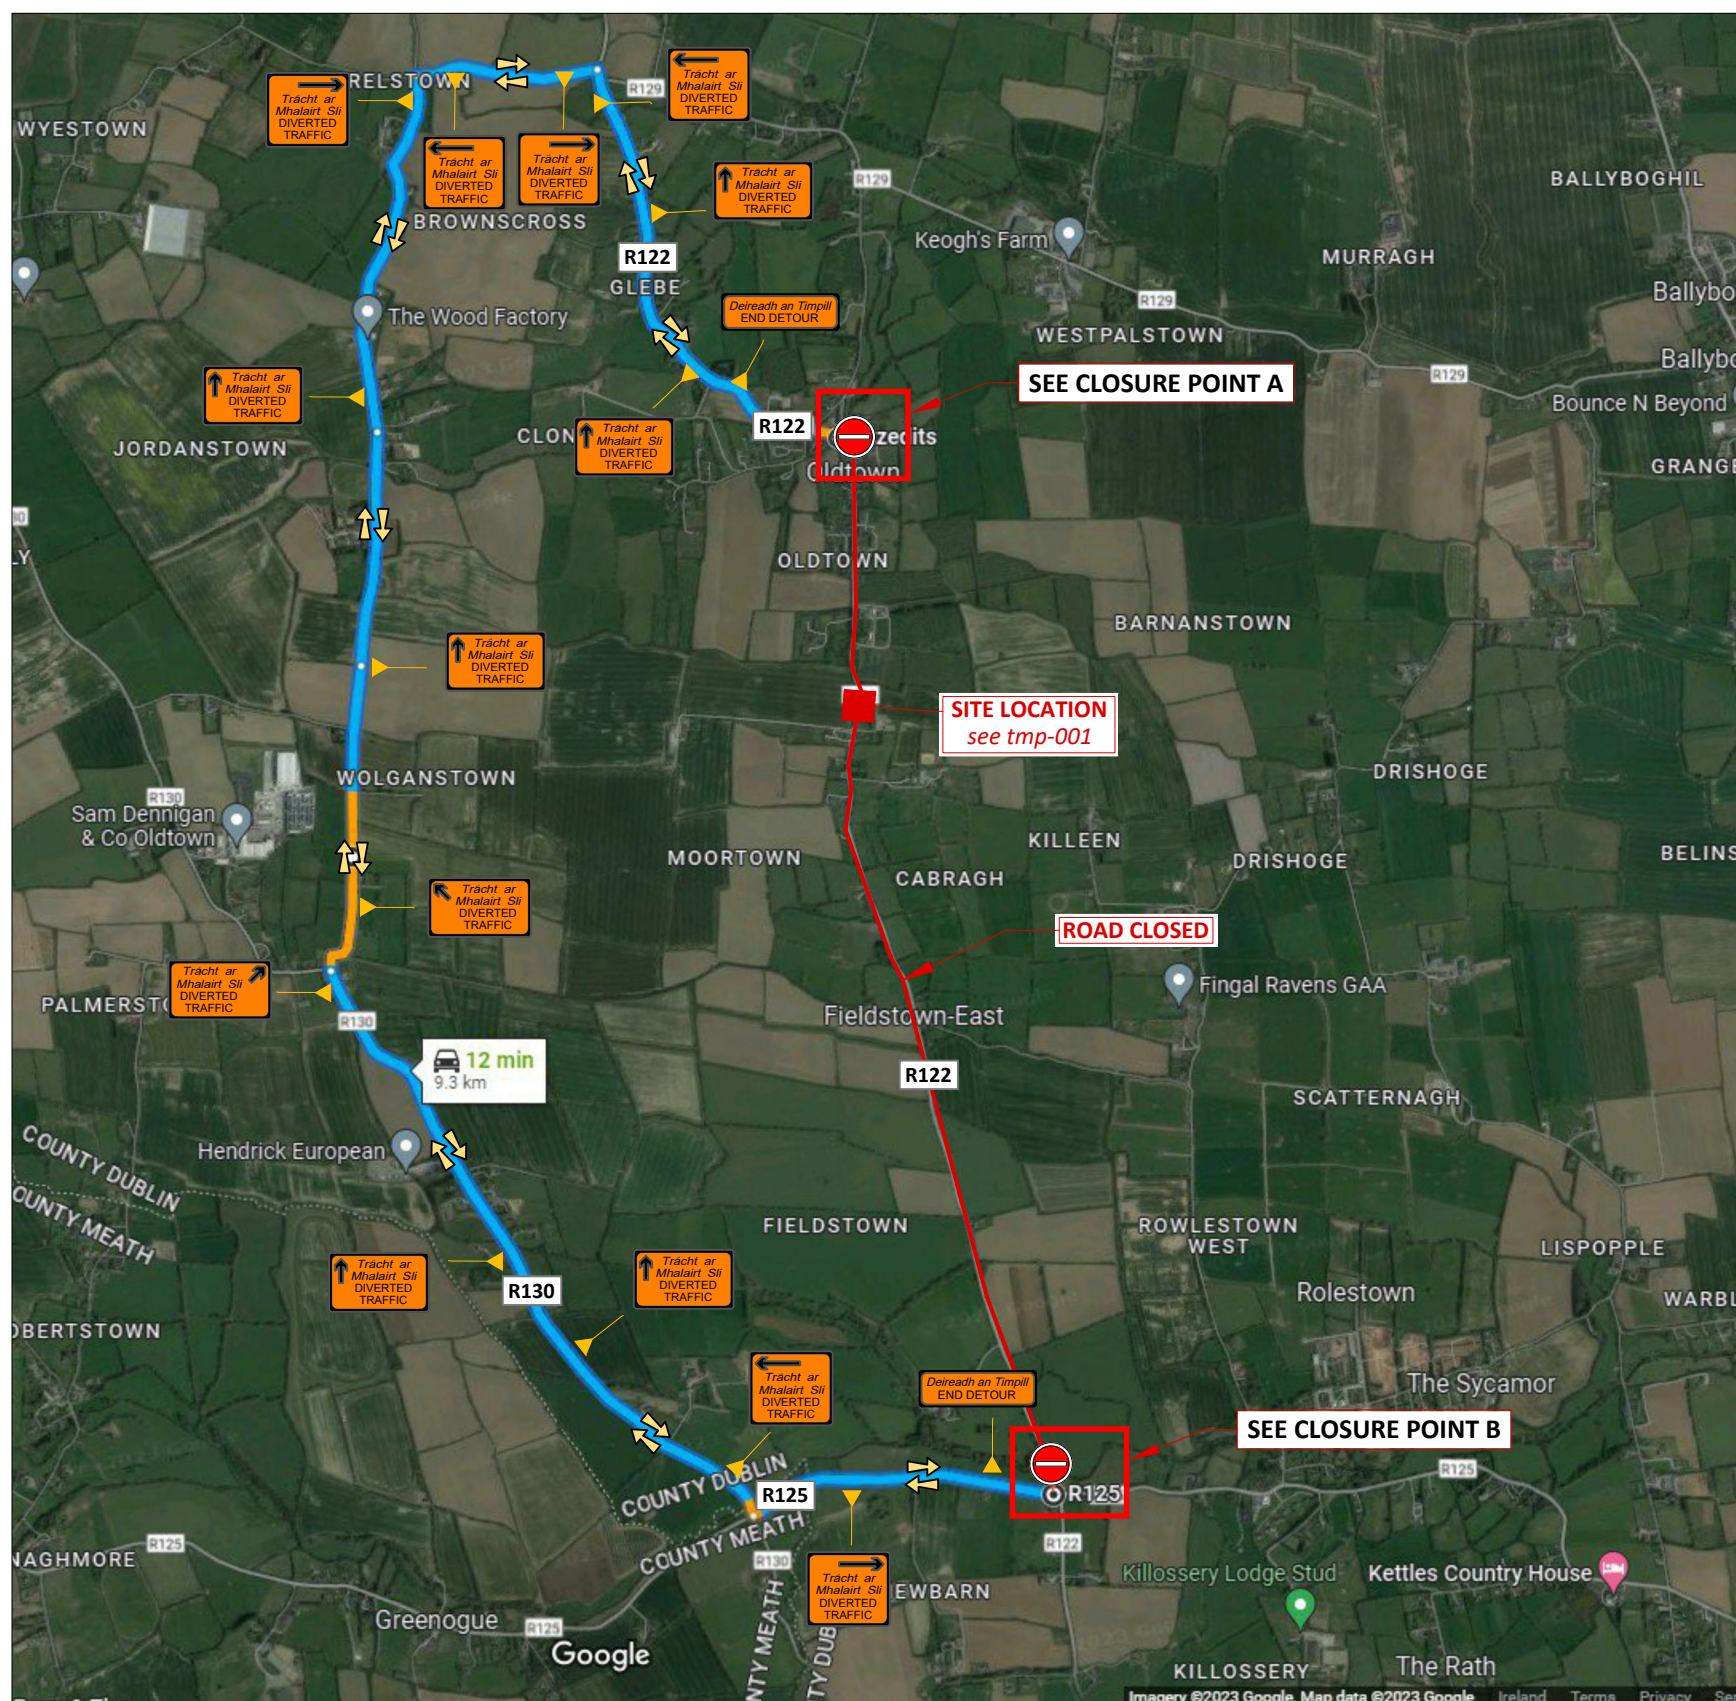


LOCAL RESIDENTS NOTIFIED PRIOR TO WORKS COMMENCING WITH ADDITIONAL SIGNAGE ERECTED WHERE REQUIRED ALONG CLOSED ROAD TO INFORM OF CLOSURE



- LEGEND:**
 DIVERSION ROUTE A
 DIVERSION ROUTE B
 WORK/PLANT AREA
 SAFETY AREA
 SITE BARRIER
 CONES
 SIGN LOCATION & ORIENTATION
 BARRIER BOARD

Project ;	3706361 IW CDS New Connection
Location ;	R122 Oldtown Swords Dublin
TM Method ;	Road Closure - Diversion Route B
Designer ; DG	Drawn ; DG
Approved ; DG	
Date ;	16/10/2023
Scale ;	NTS
TMP Guide Reference ;	TMP-003
Dwg Number ;	GMC-TMP-15988-REV00

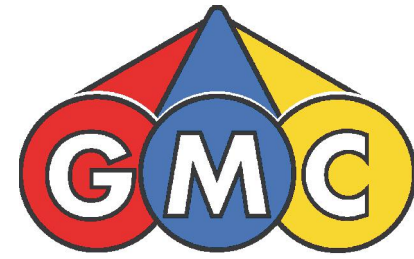

GMC Utilities Group Ltd, GMC House, Millenium Business Park, Cappagh Road, Ballycoolin, Dublin 11, Ireland.
 Tel: +353 (0)1 864 9800
 Email: info@gmcirl.com

