


Proposed two raised un-controlled crossing at Portrane Road Donabate

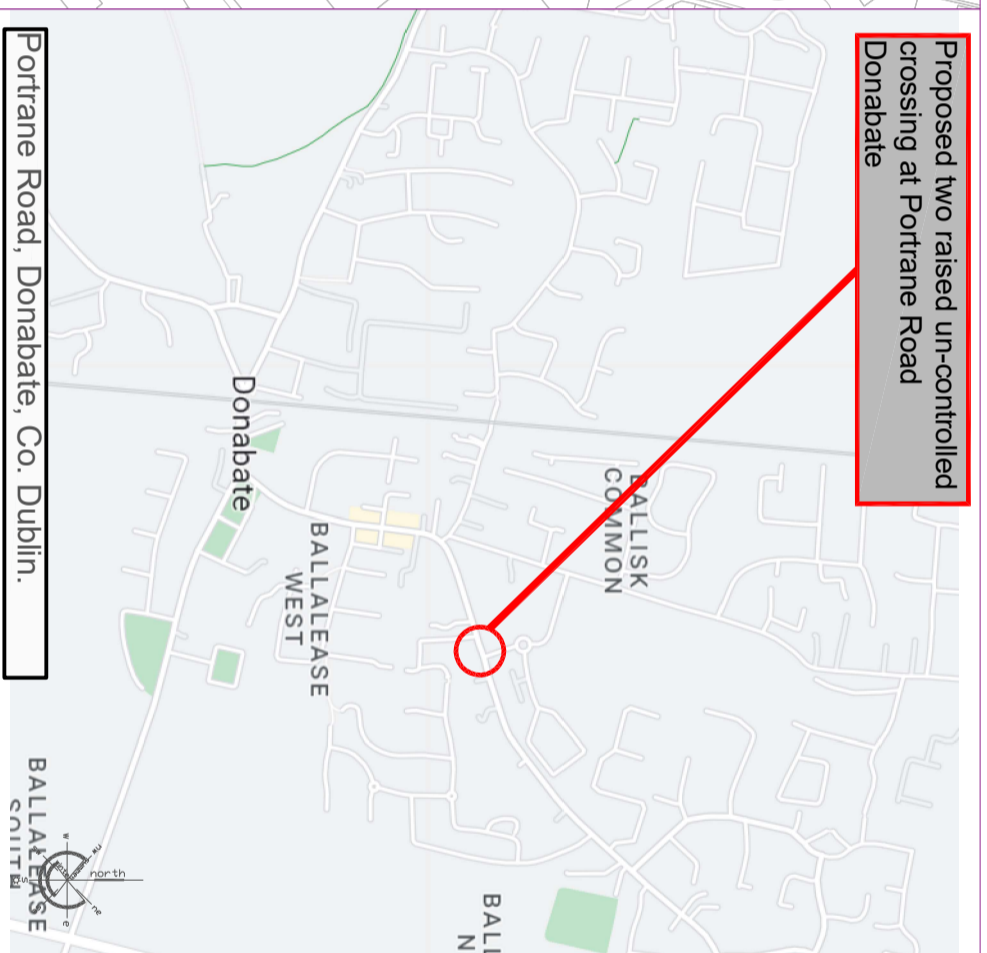

COMHAIRLE CONTAE FINE GALL

FINGAL COUNTY COUNCIL

ROAD TRAFFIC ACTS 1993 - 2023

PUBLIC TRANSPORT REGULATION ACT, 2009

TRAFFIC CALMING SCHEMES

Portrane Road, Donabate, Co Dublin
 Gaelscoil Na Mara, Donabate, Co. Dublin
 Cianias, Swords, Co. Dublin
 Holywell, Swords, Co. Dublin
 Flemington Lane, Balbriggan, Co. Dublin

Fingal County Council in exercise of the powers conferred under Section 38 of the Road Traffic Act, 1994 and Section 46 of the Public Transport Regulation Act, 2009 hereby gives notice that it has prepared a Scheme for the provision of traffic calming measures at the following locations:

- Portrane Rd Donabate, Co Dublin. - 1 No. Bus Friendly Ramp, Traffic Calming Ramp.
- Gaelscoil Na Mara, Donabate, Co. Dublin. - 1 No. Flat Top Traffic Calming Ramp.
- Cianias, Swords, Co. Dublin. - 2 No. Round Top Traffic Calming Ramps.
- Holywell, Swords, Co. Dublin. - 1 No. Bus Friendly Ramp with Zebra Crossing Road Markings.
- Flemington Lane, Balbriggan, Co. Dublin. - 11 No. Round Top Traffic Calming Ramps.


The scheme includes the provision of traffic calming ramps, appropriate road signage and road markings where necessary.

Plans and particulars of the Scheme as shown on Drawing Numbers 2025-PD-TC-BRLS-001 to 2025-PD-TC-BRLS-005, are available for inspection from Thursday 13th March 2025 as follows:-

Location	Day	Opening Hours
Fingal County Council , County Hall, Main Street, Swords, Co. Dublin.	Monday - Friday	9.00 am - 5.00 pm (4.30 p.m. Friday)
Fingal County Council Civic Offices, Grove Road, Blanchardstown, Dublin 15, D15 W638	Monday - Friday	9.00 am - 5.00 pm (4.30 p.m. Friday)
Balbriggan Library	Opening Hours	Check locally for times
Donabate Library	Opening Hours	Check locally for times



Site Location Map

Not to Scale

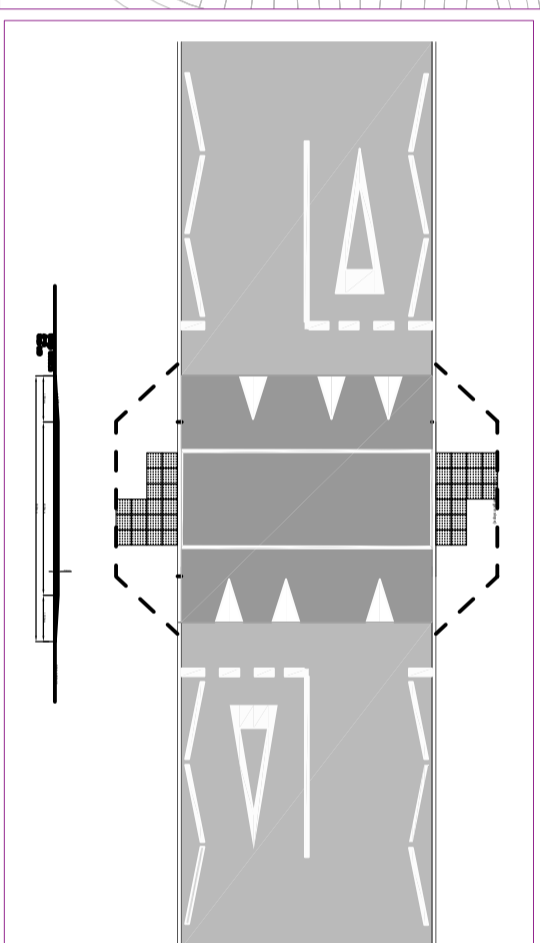


Bus Friendly Traffic Calming Ramp

Not to Scale

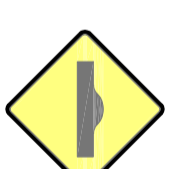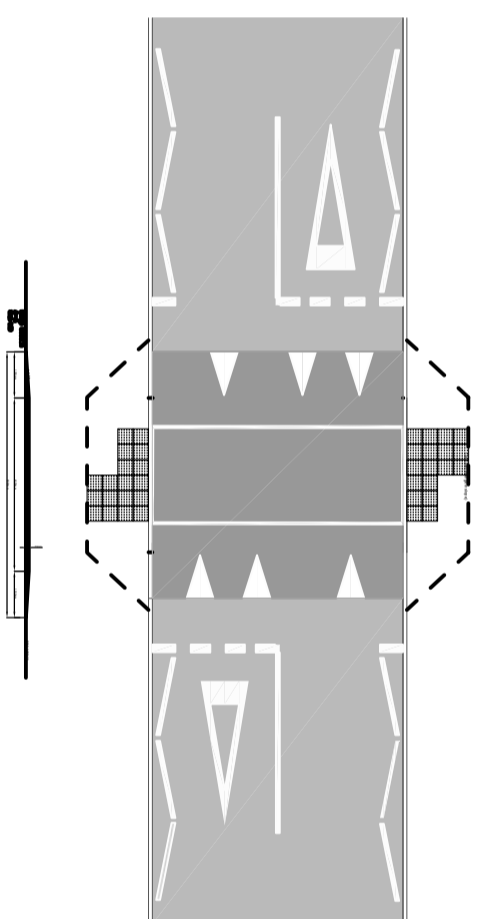

Road Signage

Not to Scale © Ordnance Survey Ireland. All Rights Reserved. Licence number 2021/24/COMAIFingalCountyCouncil

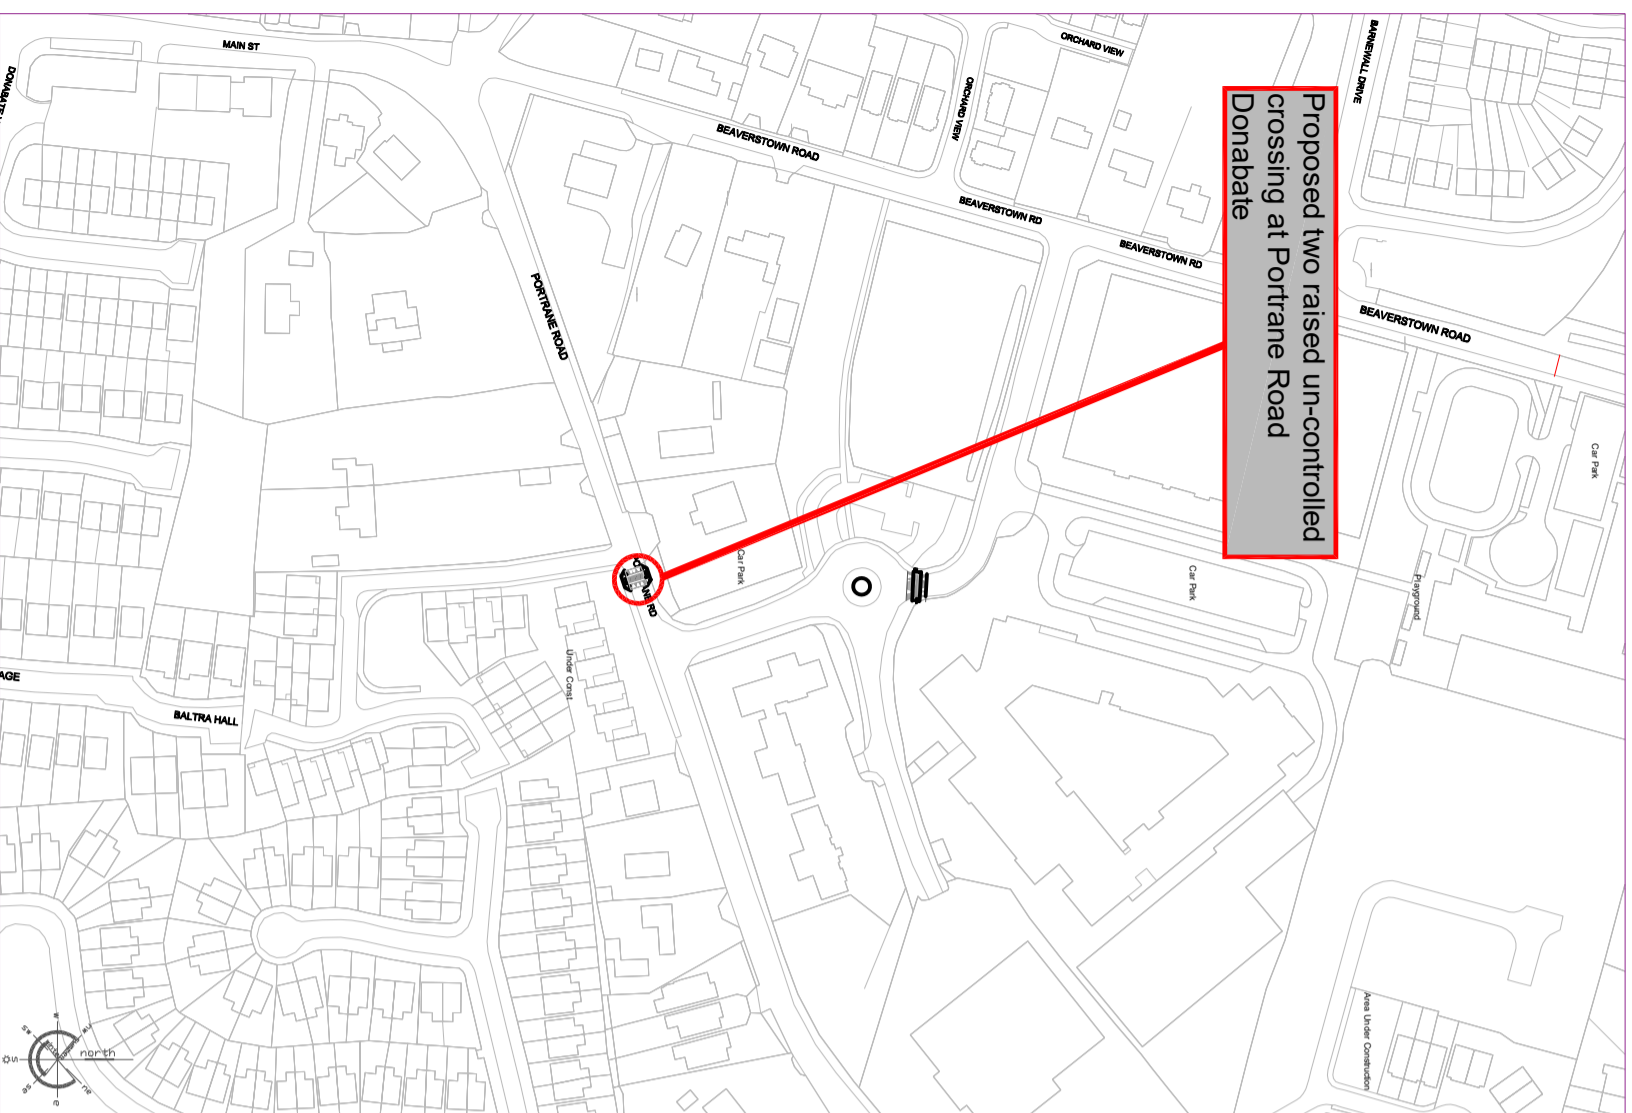

Site Layout

Not to Scale

Fingal County Council
 Operations Department

Traffic Section

Traffic Management

Scheme 2025

PROPOSED RAISED UNCONTROLLED CROSSING AT - PORTRANE ROAD, DONABATE, CO. DUBLIN.

Comhairle Contae Fhine Gall | Koinn na nOibreachaí
 Fingal County Council | Operations Department



Traffic Section - Civic Offices, Grove Road, Blanchardstown, Dublin 15.
 E:roads@fingal.ie
 (01) 8905000

Director of Services: Mary Toaly

Date:

Senior Engineer: Karen A Gallagher

Scale: NTS

Senior Exec. Engineer: James Cullane

Drawn by: ccf

Project Engineer: Laura Crosbie

Revision:

Drawing Number: 2025-PC-TC-BRLS-001