



Proposed Traffic Calming
Ramp Beverton Meadows

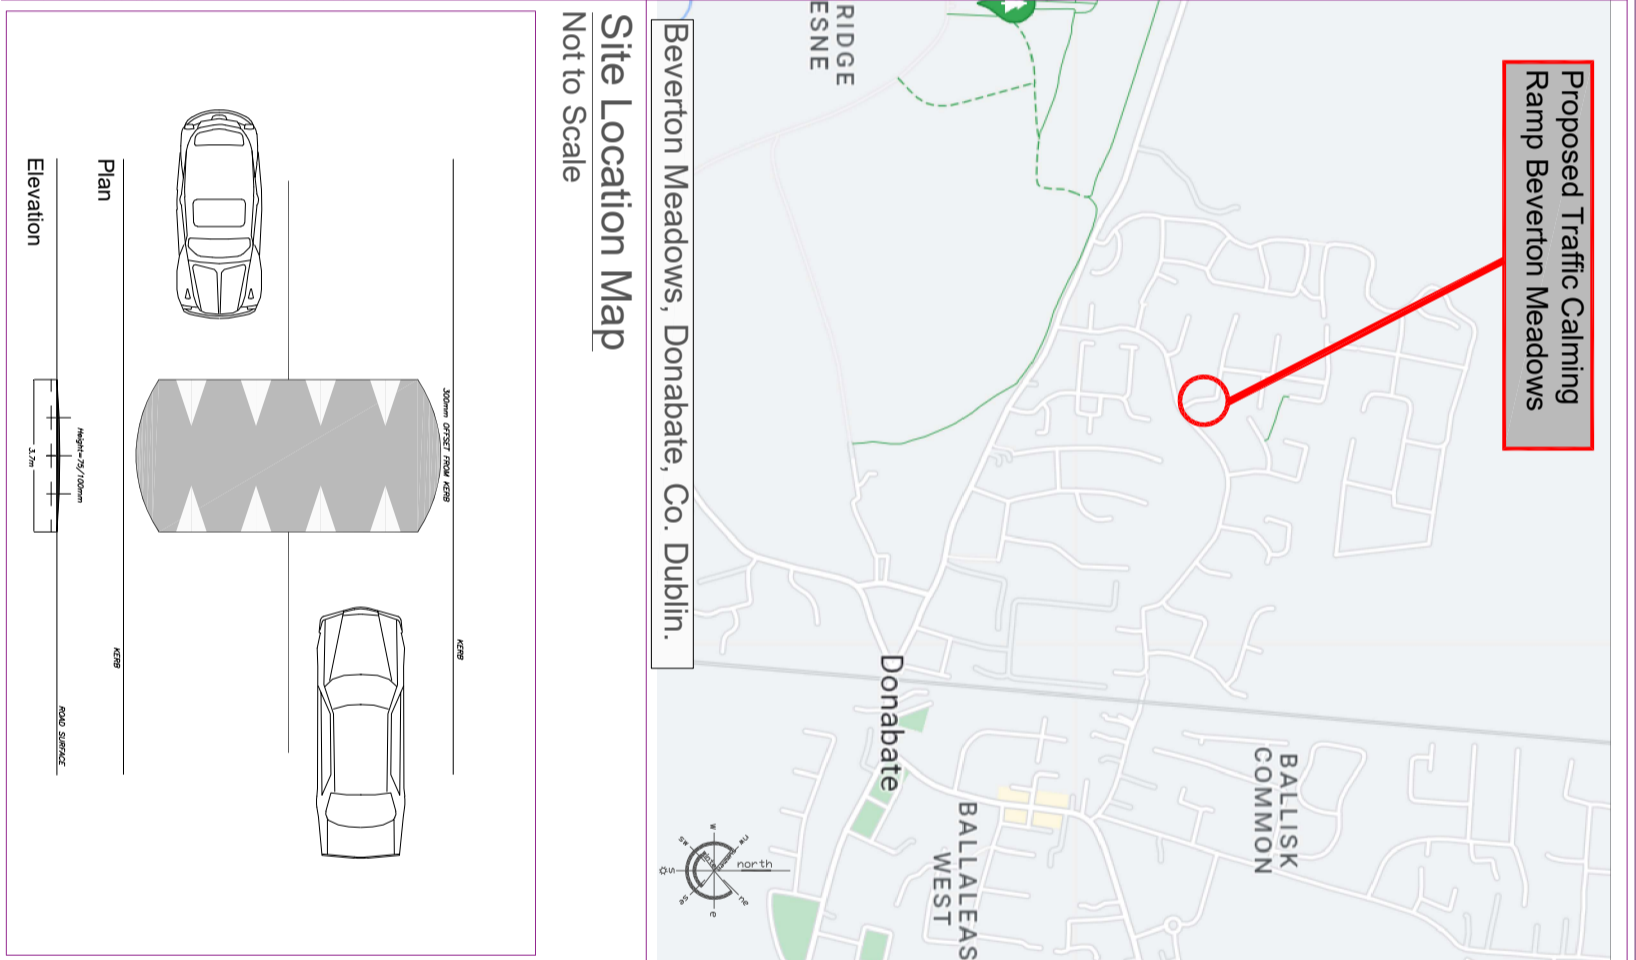

Proposed Traffic Calming
Ramp Beverton Meadows

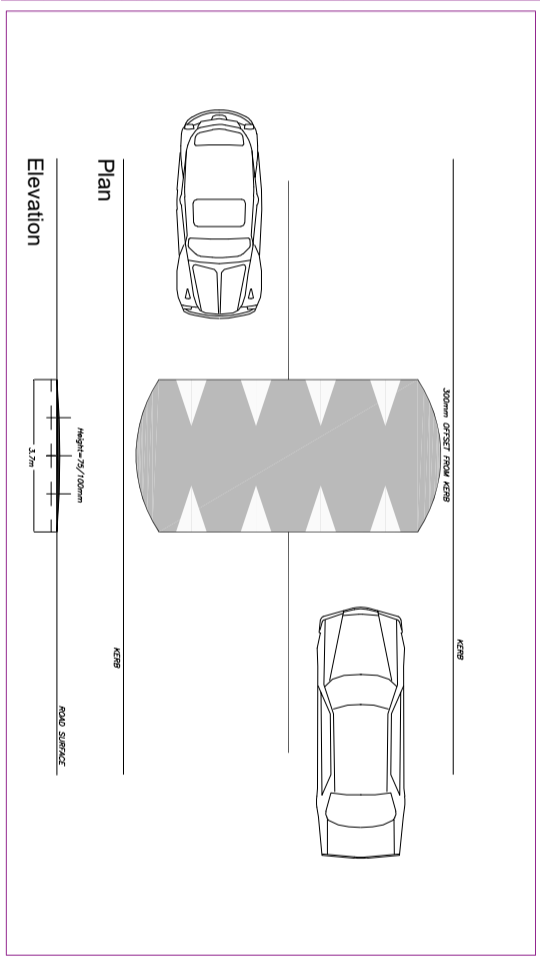

Site Location Map

Not to Scale

Traffic Calming Ramp

Not to Scale

ROAD TRAFFIC ACTS 1993 - 2023
PUBLIC TRANSPORT REGULATION ACT, 2009
TRAFFIC CALMING SCHEMES
Bairriggan / Rush / Lusk / Swords Operational Area

- Fingal County Council in exercise of the powers conferred on it under Section 38 of the Road Traffic Act, 1994 and Section 46 of the Public Transport Regulation Act, 2009 hereby gives notice that it has prepared Schemes for the provision of traffic calming measures at the following locations:
- Beverton Meadows, Donabate, Co Dublin. - 1 No. Round Top Traffic Calming Ramp.
 - Jugback Lane, Swords, Co. Dublin. - 4 No. Round Top Traffic Calming Ramps.
 - Rivermeade Drive, Toberburry, St. Margaret's, Co. Dublin. - 2 No. Flat Top Traffic Calming Ramps.
 - Main Street, Garristown, Co. Dublin. - 1 No. Bus Friendly Ramp with Zebra Crossing Road Markings.
 - Seapoint, Bairriggan, Co. Dublin. - 4 No. Sets Modular Traffic Calming Cushions.

The schemes provide for traffic calming ramps, appropriate road signage and markings where necessary. Plans and particulars of the Schemes as shown on Drawing Numbers: 2024-PD-TC-BRLS-001 to 2024-PD-TC-BRLS-005, are available for inspection from Thursday 29th February 2024.

Location	Day	Opening Hours
Fingal County Council County Hall, Main Street, Swords, Co. Dublin.	Monday - Friday	9:00 am - 5:00 pm (4:30 pm Friday)
Bairriggan Library George's Square Bairriggan	Monday - Saturday	Monday - Thursday: 9:45am-8pm Friday & Saturday: 9:45am-1pm and 1:45pm-5pm
Donabate Postbox Library Community & Leisure Centre, Ballaleasa North, Donabate, Co. Dublin	Monday - Saturday	Bank holiday weekends, Saturday closed Closing at bank holiday Monday 9:45am - 5:00pm (Closed for school term - 1.45pm)

The proposed Schemes are also available to view on Fingal County Council's website: <https://consult.fingal.ie/>
Representations in relation to the proposed Schemes may be made in writing to the Road Authority, through the following two options only:

- Online via the Council's Online Consultation Portal <https://consult.fingal.ie/en/browse>
- By Post addressed to Administrative Officer, Bairriggan / Rush / Lusk / Swords Operations, Fingal County Council, Grove Road, Blanchardstown, Dublin 15

Submissions must be received no later than 4.30 pm on Thursday, 28th March 2024.

Administrative Officer
Bairriggan / Rush / Lusk / Swords Operations

All comments, including the names of those making comments, submitted to the Council in regard to this Traffic Calming Scheme will form part of the statutory report to be presented to the monthly meeting of Fingal County Council. According to the statutory report will list the persons or bodies who made submissions or observations with respect to the proposed Traffic Calming Scheme in accordance with the regulations of the Road Traffic Act 1994.

The submissions will also be included in the minutes of that meeting and consequently will appear on the Council's Website. By making a submission the name of individual or bodies will appear on the statutory report and minutes of the meeting.



Road Signage

Not to Scale

© Ordnance Survey Ireland. All Rights Reserved. Licence number: 2021/24/CCMA/FingalCountyCouncil

Fingal County Council
Operations Department
Traffic Section
Traffic Management
Scheme 2024

PUBLIC DISPLAY
PROPOSED TRAFFIC CALMING SCHEME
- BEVERTON MEADOWS, DONABATE, CO. DUBLIN.

Comhairle Contae Fhine Gail | Roinn na nOibríochtaí
Fingal County Council | Operations Department

Traffic Section - Civic Offices, Grove Road, Blanchardstown, Dublin 15.
E:roads@fingal.ie
(01) 8905000

Director of Services: Mary T.Daly
Senior Engineer: Karen A Gallagher
Senior Exec. Engineer: James Cullinane
Project Engineer: Laura Crosbie

Date: _____
Scale: NTS
Drawn by: caf
Revision: _____

Drawing Number: 2024-PC-TC-BRLS-001