


BARNWALL COURT SITE LOCATION MAP – Scale 1 : 500

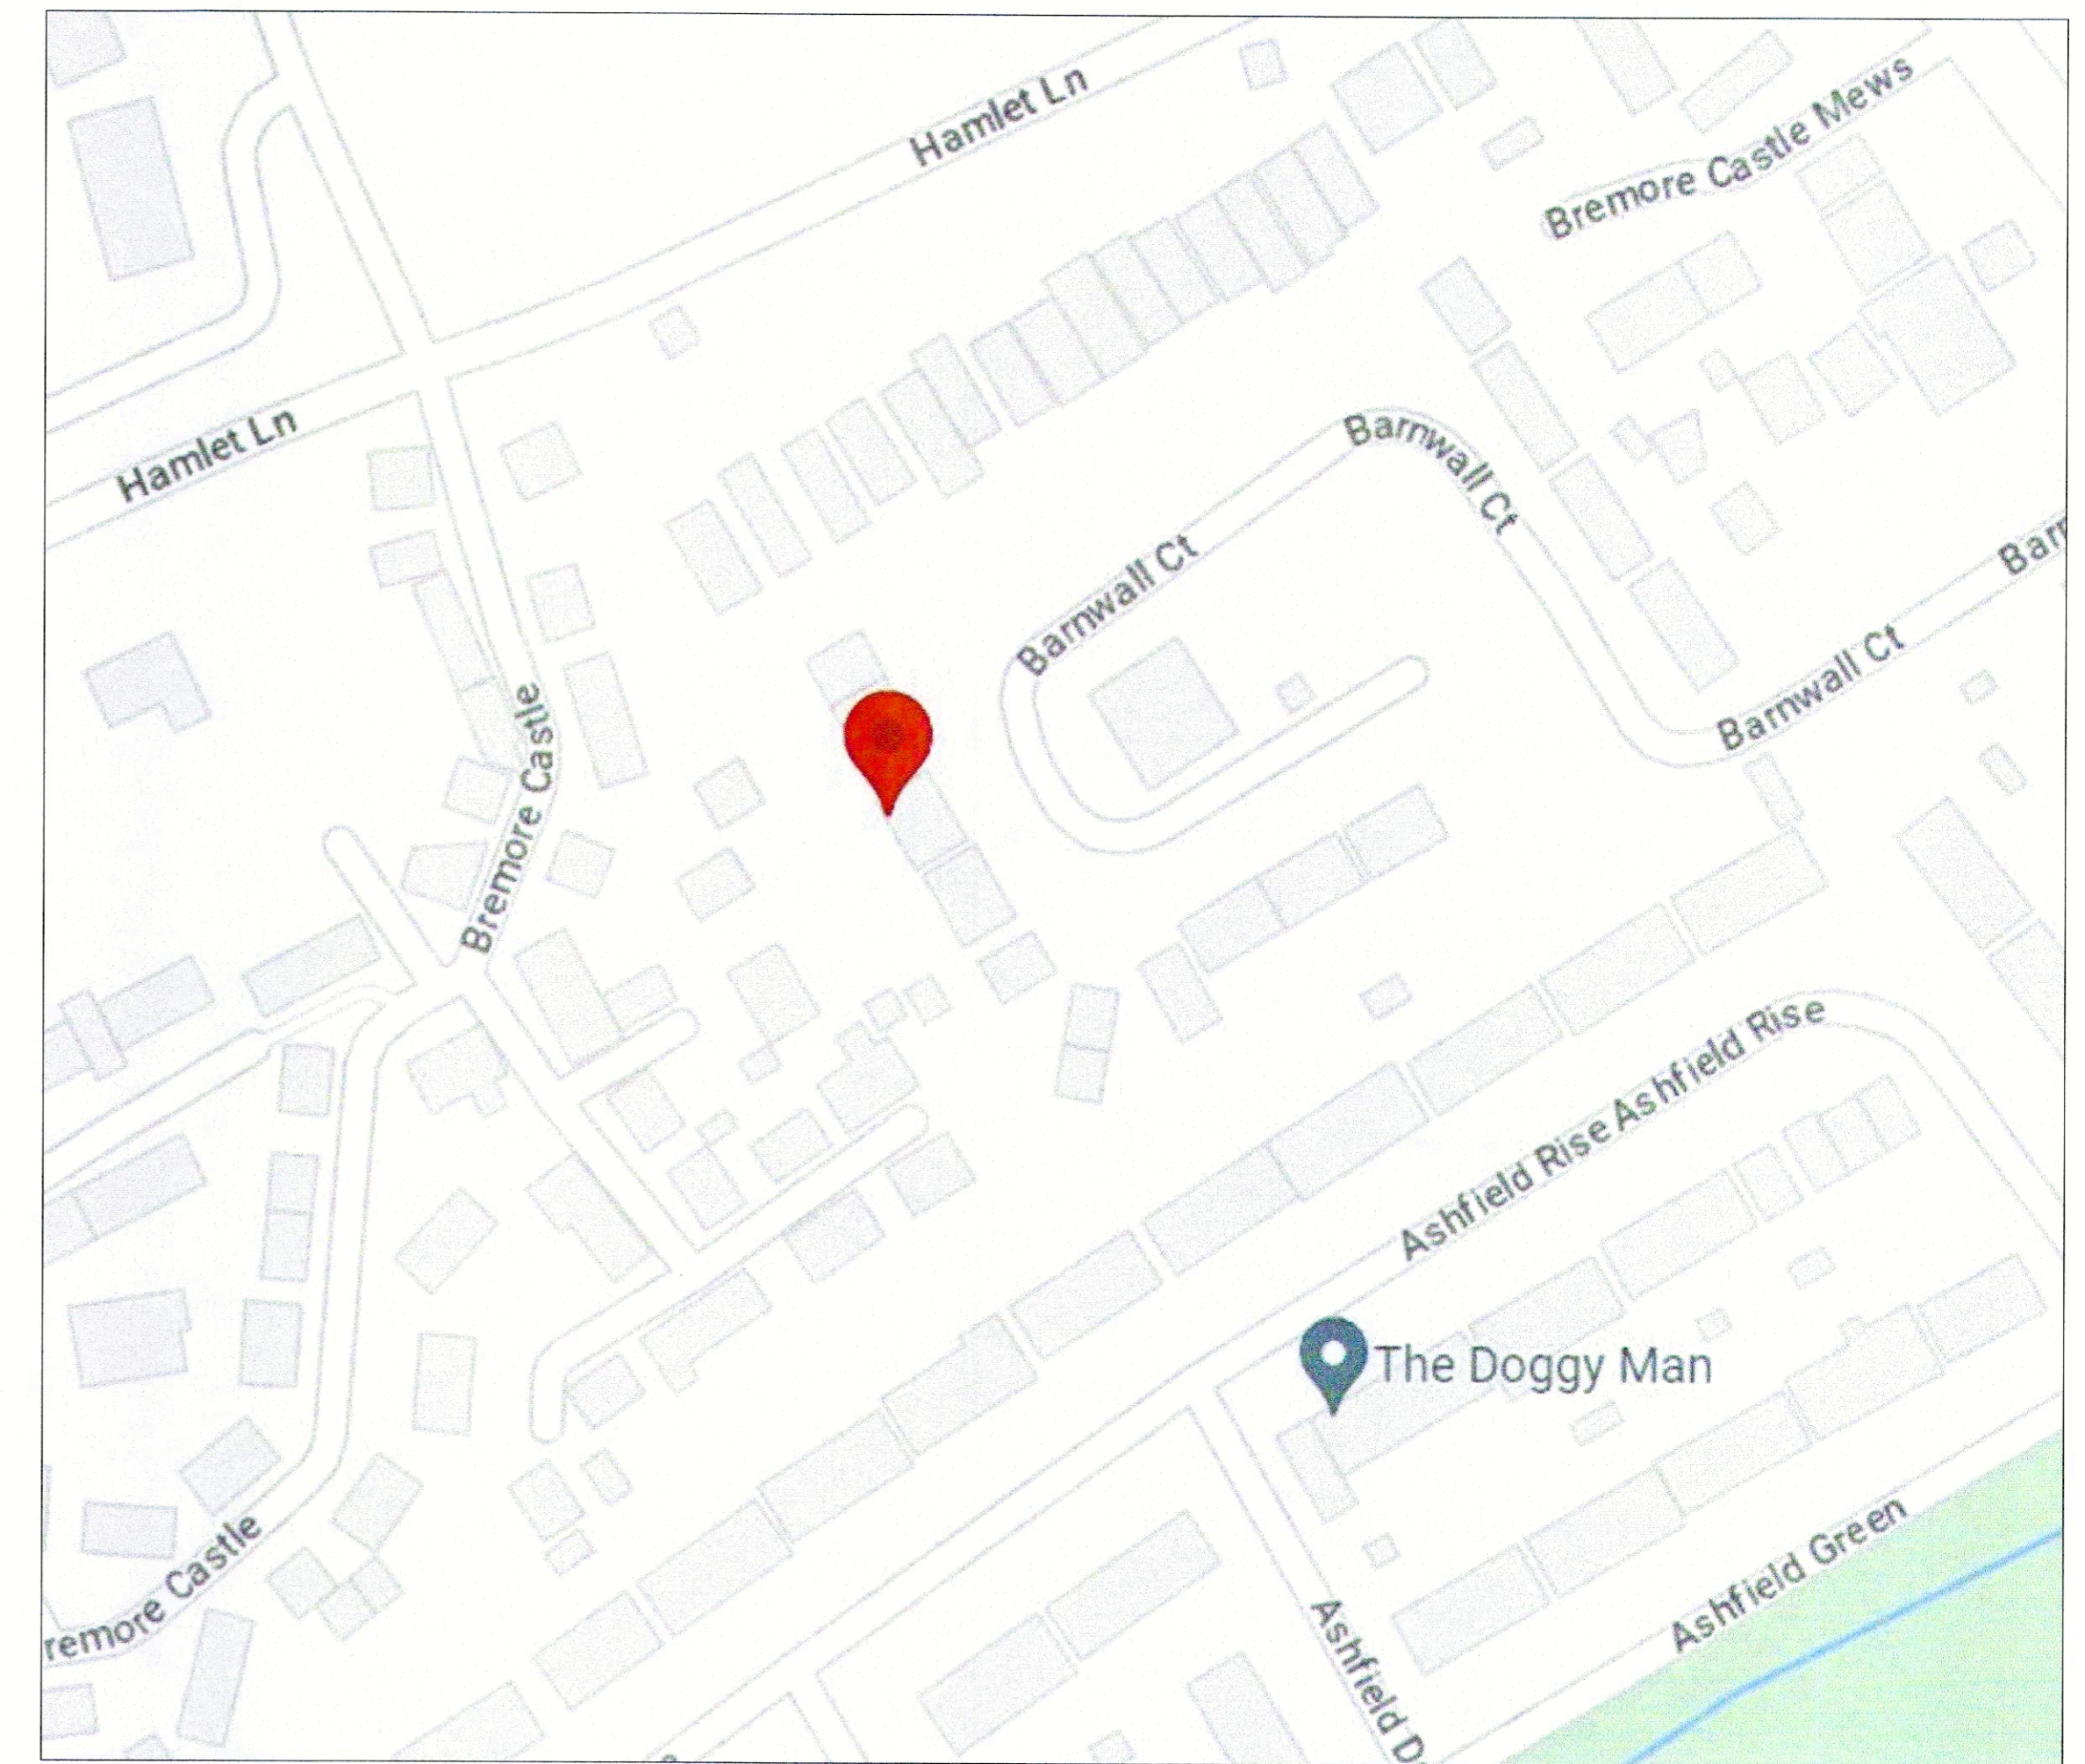

LOCATION MAP NTS

Plot Number	Address	Permanent Acquisition Area sq. m
1	No 15 Barnwall Court, Balbriggan, Co Dublin.	191.34 sq.m

LEGEND

- PERMANENT ACQUISITION
- PLOT REFERENCE



COMHAIRLE CONTAE FHINE GALL
 FINGAL COUNTY COUNCIL
 County Hall, Main Street,
 Swords, Co Dublin.
 K67 X8Y2
 Tel: 01 890 5000

PRESENT when the Seal of FINGAL COUNTY COUNCIL was affixed hereto :-
 MAYOR / NOMINATED EMPLOYEE
 CHIEF EXECUTIVE
 DIRECTOR OF SERVICES (ECONOMIC, ENTERPRISE, TOURISM & CULTURAL DEVELOPMENT)
 DIRECTOR OF SERVICES (HOUSING DEPT.)
 Dated the 22nd day of September 2023

Dorlene Mc Auliffe, A.S.C.
[Signature]

FINGAL COUNTY COUNCIL
 COMPULSORY PURCHASE
 (No 15 Barnwall Court, Balbriggan,
 Co Dublin) ORDER 2023

Title: **DEPOSIT MAP**
Sheet 1 of 1

Drawn by: MMcN
 Checked by: MMcN

Date: July 2023

Scale: 1 : 500 @ A1

Dwg. No.: **23-0140-PT-1001** / Rev.: /