



### Site Layout

Not to Scale

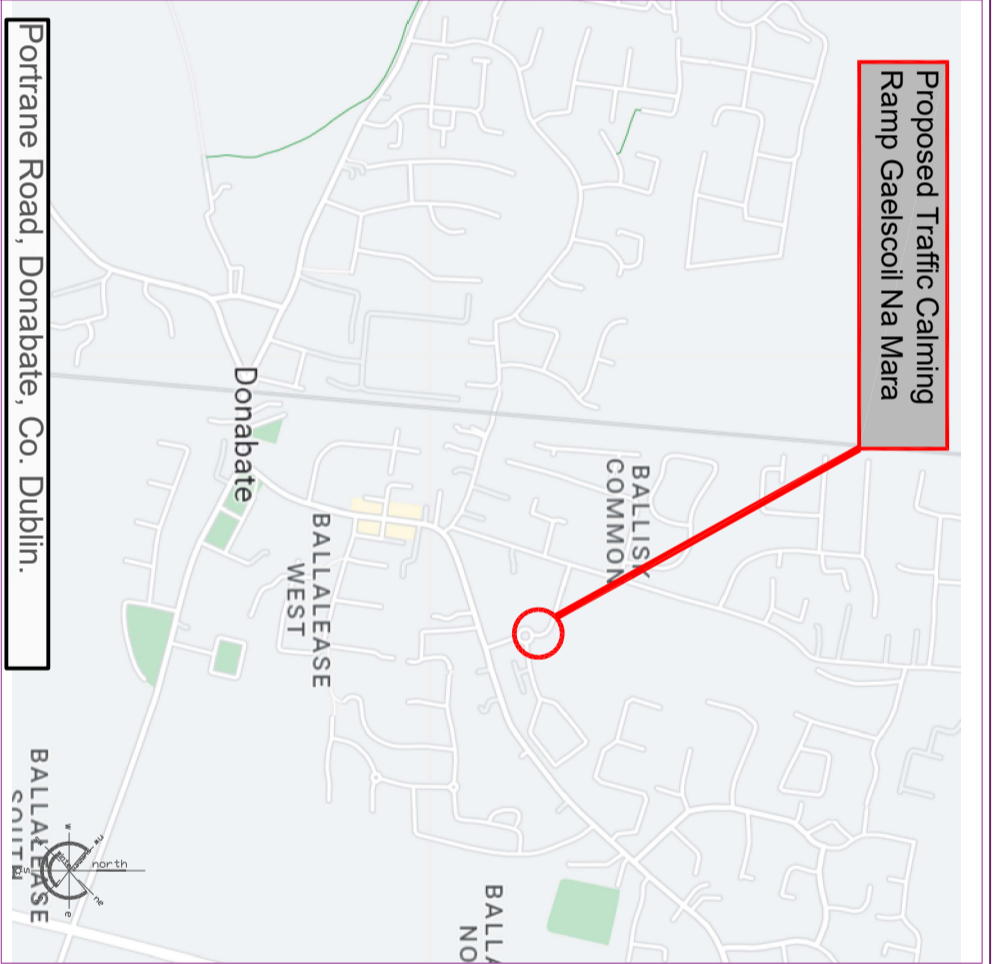


### Site Location Map

Not to Scale

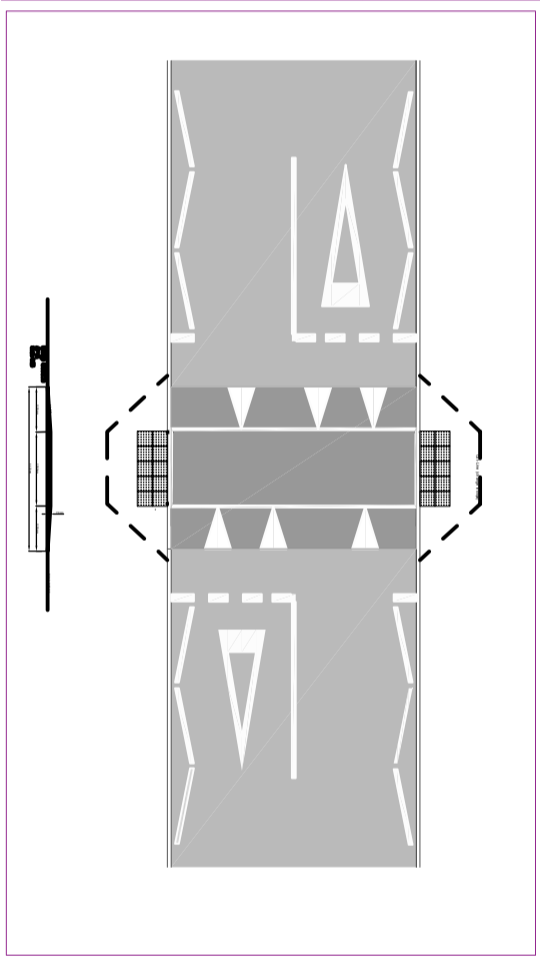

### Traffic Calming Ramp

Not to Scale

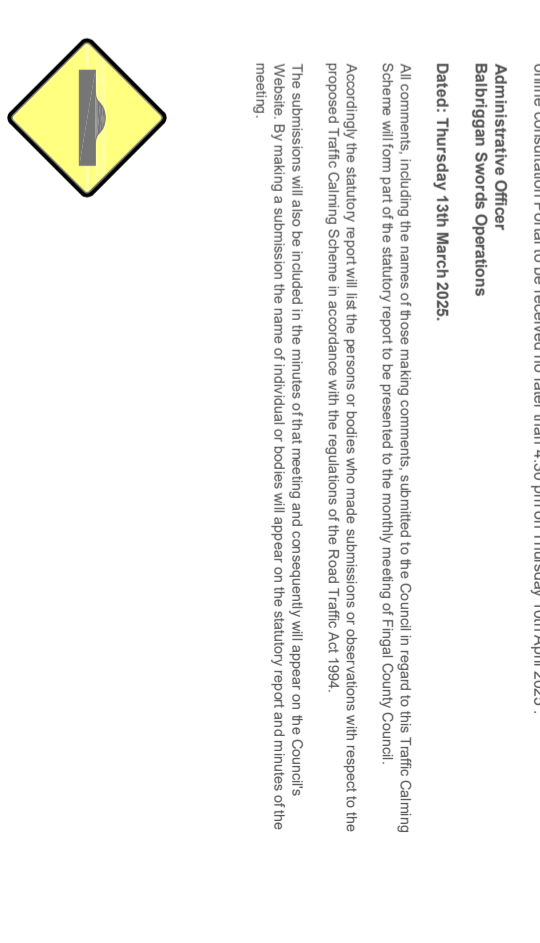

### Road Signage

Not to Scale © Ordnance Survey Ireland. All Rights Reserved. Licence number 2021/24/COMA/FingalCountyCouncil

**Proposed Traffic Calming Ramp Gaelscoil Na Mara**

COMHARLE CONTAE FINE GALL  
 FINGAL COUNTY COUNCIL  
 ROAD TRAFFIC ACTS 1993 - 2023  
 PUBLIC TRANSPORT REGULATION ACT, 2009  
 TRAFFIC CALMING SCHEMES  
 Portrane Road, Donabate, Co Dublin  
 Gaelscoil Na Mara, Donabate, Co. Dublin  
 Cianleas, Swords, Co. Dublin  
 Holywell, Swords, Co. Dublin  
 Flemington Lane, Balbriggan, Co. Dublin

Fingal County Council in exercise of the powers conferred under Section 38 of the Road Traffic Act, 1994 and Section 46 of the Public Transport Regulation Act, 2009 hereby gives notice that it has prepared a Scheme for the provision of traffic calming measures at the following locations:

- Portrane Rd Donabate, Co Dublin. - 1 No. Bus Friendly Ramp Traffic Calming Ramp.
- Gaelscoil Na Mara, Donabate, Co. Dublin. - 1 No. Flat Top Traffic Calming Ramp.
- Cianleas, Swords, Co. Dublin. - 2 No. Round Top Traffic Calming Ramps.
- Holywell, Swords, Co. Dublin. - 1 No. Bus Friendly Ramp with Zebra Crossing Road Markings.
- Flemington Lane, Balbriggan, Co. Dublin. - 11 No. Round Top Traffic Calming Ramps.

The scheme includes the provision of traffic calming ramps, appropriate road signage and road markings where necessary.

Plans and particulars of the Scheme as shown on Drawing Numbers 2025-PD-TC-BRLS-001 to 2025-PD-TC-BRLS-005, are available for inspection from Thursday 13th March 2025 as follows:-

Location	Day	Opening Hours
Fingal County Council, County Hall, Main Street, Swords, Co. Dublin.	Monday - Friday	9.00 am - 5.00 pm (4.30 pm - Friday)
Fingal County Council Civic Offices, Grove Road, Blanchardstown, Dublin 15, D15 W638	Monday - Friday	9.00 am - 5.00 pm (4.30 pm - Friday)
Balbriggan Library	Opening Hours	Check locally for times
Donabate Library	Opening Hours	Check locally for times

The proposed Scheme is also available to view on Fingal County Council's website: <https://consult.fingal.ie/>. Representations in relation to the proposed Scheme may be made in writing to: Administrative Officer, Balbriggan Rush Lusk Swords Operations, Fingal County Council, Grove Road, Blanchardstown, Dublin 15 or online consultation Portal to be received no later than 4.30 pm on Thursday 10th April 2025.

Administrative Officer  
 Balbriggan Swords Operations

Dated: Thursday 13th March 2025.

All comments, including the names of those making comments, submitted to the Council in regard to this Traffic Calming Scheme will form part of the statutory report to be presented to the monthly meeting of Fingal County Council. Accordingly the statutory report will list the persons or bodies who made submissions or observations with respect to the proposed Traffic Calming Scheme in accordance with the regulations of the Road Traffic Act 1994. The submissions will also be included in the minutes of that meeting and consequently will appear on the Council's Website. By making a submission the name of individual or bodies will appear on the statutory report and minutes of the meeting.

Fingal County Council  
 Operations Department  
 Traffic Section  
 Traffic Management  
 Scheme 2025

# PROPOSED TRAFFIC CALMING SCHEME - GAELSCOIL NA MARA, DONABATE, CO. DUBLIN.

Comhairle Contae Fhine Gall | **Rotha na nOiboscail**  
 Fingal County Council | Operations Department

Director of Services: Mary T. Daly  
 Senior Engineer: Karen A. Gallagher  
 Senior Exec. Engineer: James Cullhane  
 Project Engineer: Laura Crosbie

Date:  
 Scale: NTS  
 Drawn by: caf  
 Revision:

Traffic Section - Civic Offices, Grove Road, Blanchardstown, Dublin 15.  
 E: roads@fingal.ie  
 (01) 8905000

Drawing Number: 2025-PC-TC-BRLS-002