

GENERAL NOTES:


- DO NOT SCALE FROM THIS DRAWING. IF IN DOUBT REFER TO THE PROJECT MANAGER FOR CLARIFICATION.
 - ALL DIMENSIONS ARE SHOWN IN METRES UNLESS OTHERWISE STATED.
- SIGNAGE & LINEMARKING NOTES:**
- ALL ROAD SIGNAGE AND LINEMARKING TO COMPLY WITH THE DEPARTMENT OF TRANSPORT TRAFFIC SIGNS MANUAL.
 - SIGN POLES MAX. DIAMETER 89mm. WHERE PEDESTRIANS ARE LIKELY TO WALK UNDER THE SIGN, THE DESIRABLE MOUNTING HEIGHT IS 2300mm. WHERE CYCLISTS ARE LIKELY TO PASS UNDER THE SIGN, THE DESIRABLE MOUNTING HEIGHT IS 2500mm.
 - RETENTION SOCKETS TO BE USED ON ALL SIGN POLES.
 - ALL ROAD SIGNAGE TO BE AGREED WITH THE LOCAL AUTHORITY.
 - LOCATION OF SIGNAGE TO BE AGREED, ON SITE, WITH THE LOCAL AUTHORITY BEFORE ERECTING.
 - LINEMARKING SPECIFICATION TO BE IN ACCORDANCE WITH TII SERIES 1200.
 - ALL DIMENSIONS ARE IN METRES UNLESS NOTED OTHERWISE.

SIGNAGE LEGEND


DESCRIPTION	DT TSM REF
NO RIGHT TURN	RUS 012
NO LEFT TURN	RUS 013
CUL DE SAC	F 350

GENERAL LEGEND


DESCRIPTION	
REFLECTIVE BOLLARD	●
RETRACTABLE BOLLARD	○
NEW RS76 RETENTION SYSTEM	□
STANDARD CYCLE STAND	—
CARGO CYCLE STAND	—
BIKE REPAIR STATION	—
METAL POST	—

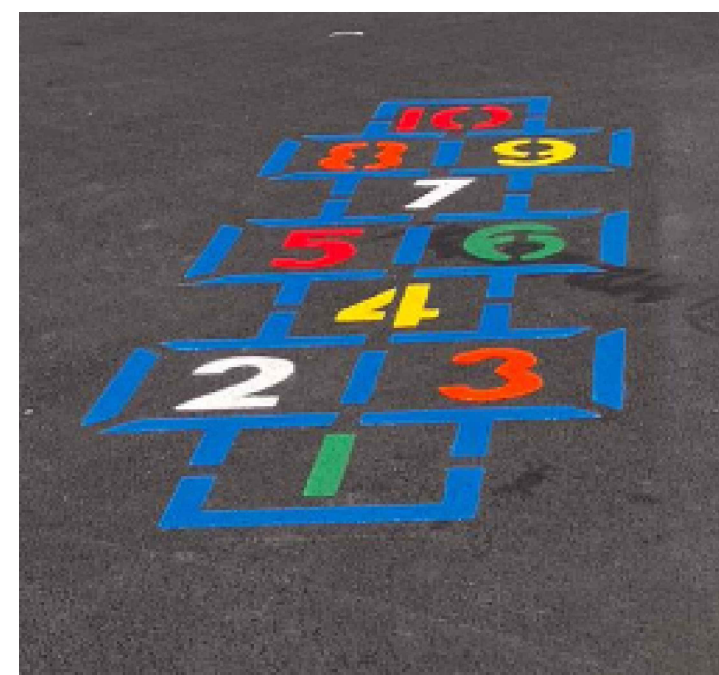


TYPICAL HOPSCOTCH
Scale: nts

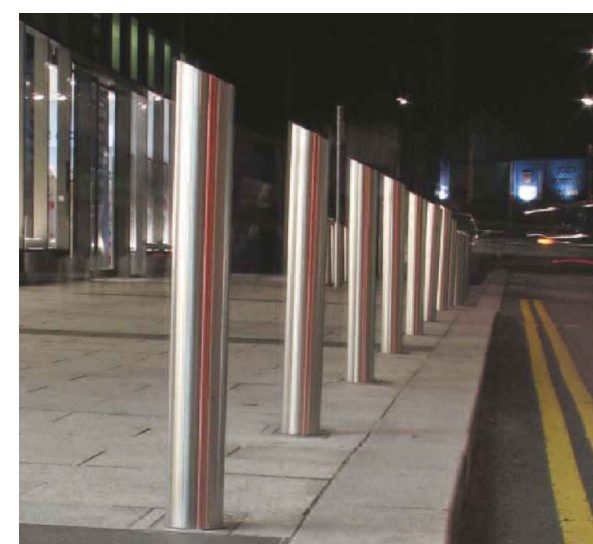

TYPICAL BOLLARD
Scale: nts

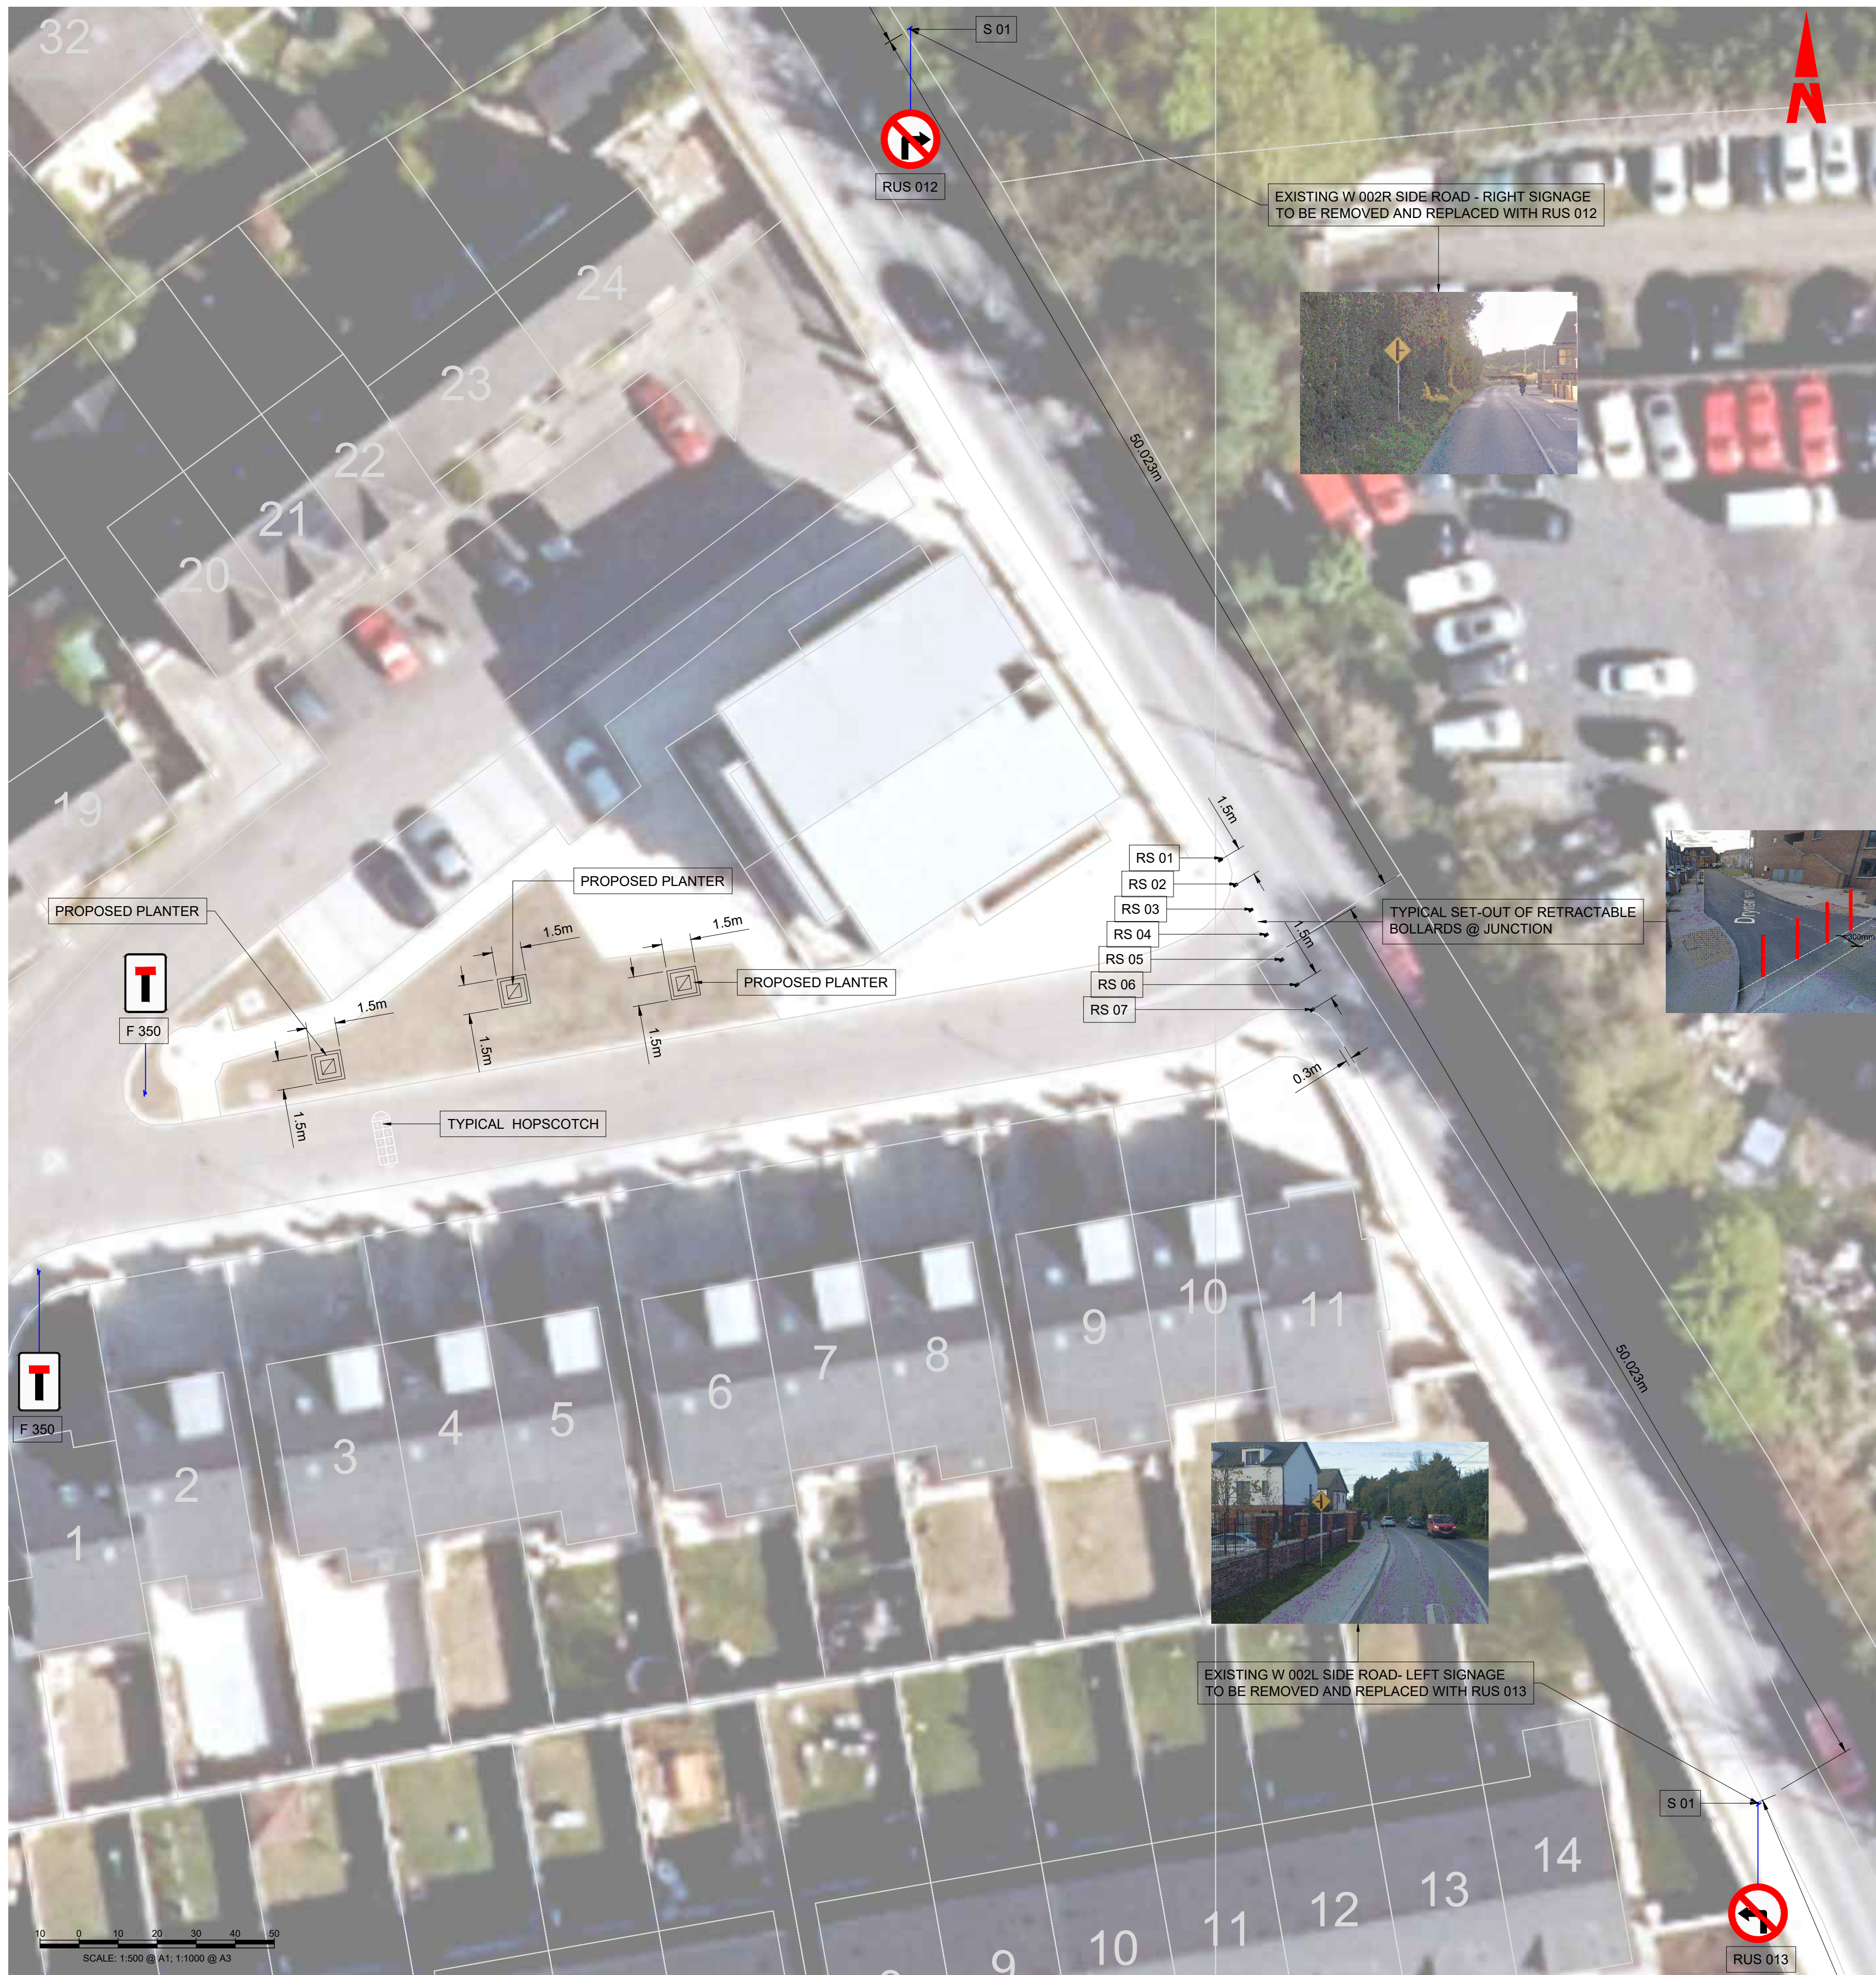


DRYNAM HEATH QUIET STREETS - OPTION 3
Scale 1:200

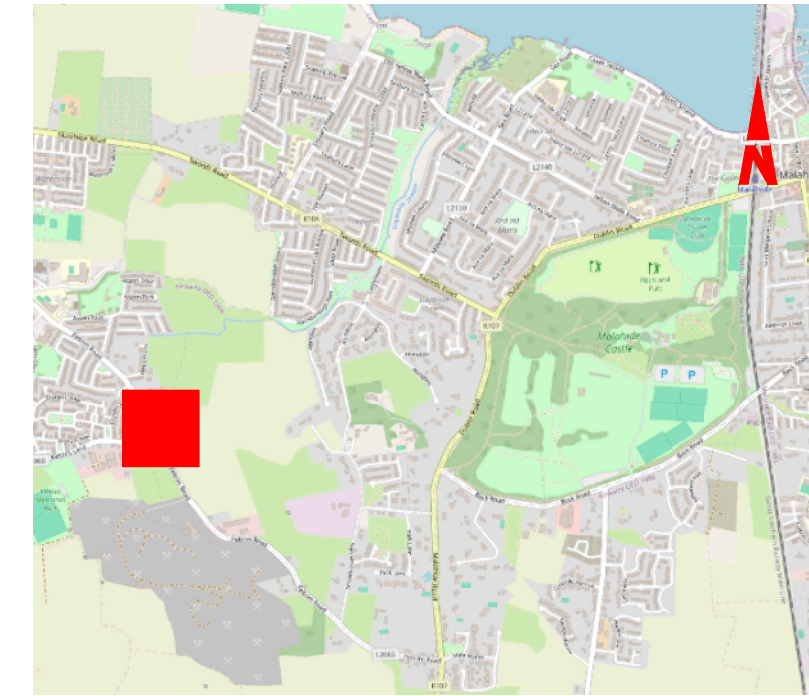

SITE LOCATION
Scale: nts

Table 6.1: Sizes of Warning Signs and Their Siting Details

Speed (see Paragraph 6.1.9) (km/h)	Type of Road	Sign Size (Side) (mm)	Siting Distance of Sign from Hazard (m)	Recommended Clear Visibility Distance of Sign (m)
30	Single Carriageway or	450 (600)	40 to 50	50
50		600 (750)	50 to 70	60
60	Type 3 Dual Carriageway	600 (750)	70 to 90	75
80 or 85		750 (900)	120 to 160	90
100		750 (900)	160 to 215	120

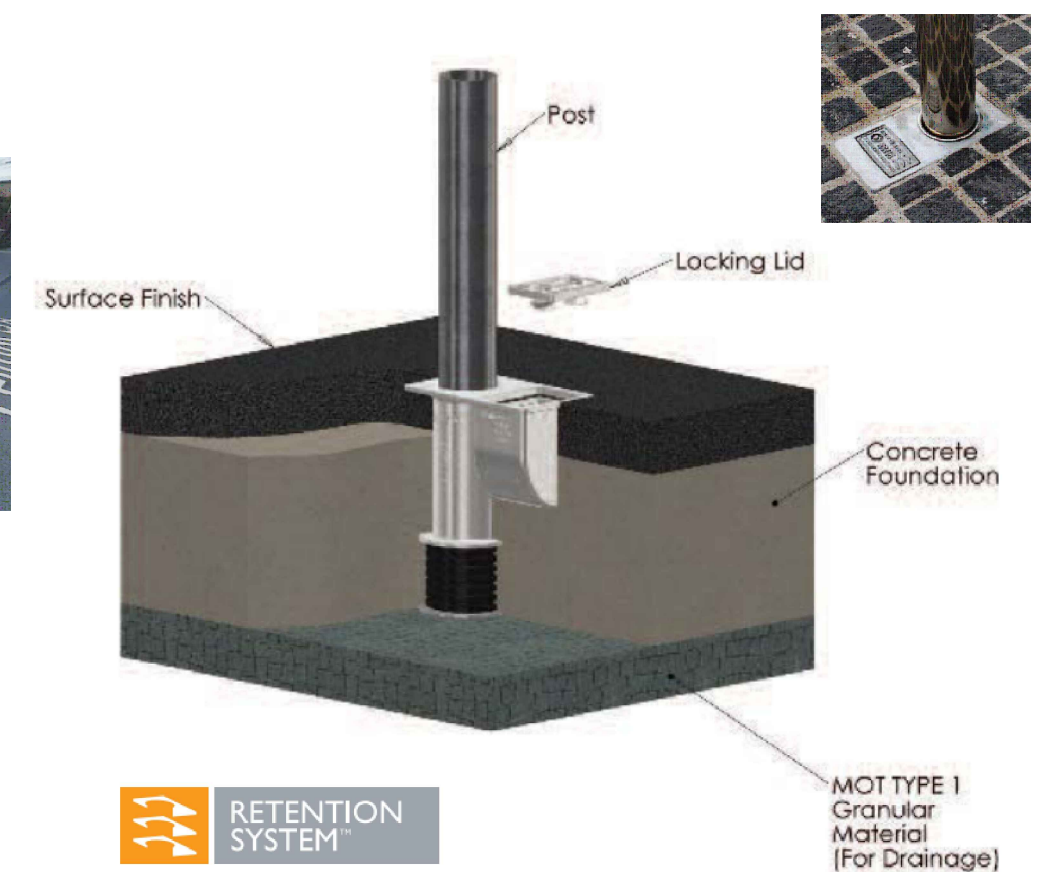

TYPICAL RETENTION SYSTEM
Scale: nts

NO	DATE	REVISION
P04	2025-03-19	CO-ORDINATION
P03	2024-10-14	CO-ORDINATION
P02	2024-10-04	CO-ORDINATION
P01	2024-08-02	CO-ORDINATION

Comhairle Contae Fhine Gall
Fingal County Council
ENVIRON, CLIMATE, ACTIVE TRAVEL & SPORTS DEPT., CIVIC OFFICES, GROVE ROAD, BLANCHARDSTOWN, DUBLIN 15.
Tel: (01)890 5000 Email: active.travel@fingal.ie
DIRECTOR OF SERVICES: David Storey
SENIOR ENGINEER: Sínead Murphy

CLIENT: -
PROJECT TITLE: QUIET STREETS PROPOSALS
PROJECT STAGE: -
DRAWING TITLE: DRYNAM HEATH, KINSEALY G.A. OPTION 3 & DETAILS
PROJECT ENGINEER: -
DRAWN: SS
CHECKED: LB
SCALE: AS NOTED @ A1
DATE: 14.08.2024
DRAWING NUMBER: KQS-FCC-03-S1
REV: P04



TYPICAL SEATED PLANTER
Scale: nts

S1 SUITABLE FOR CO-ORDINATION